


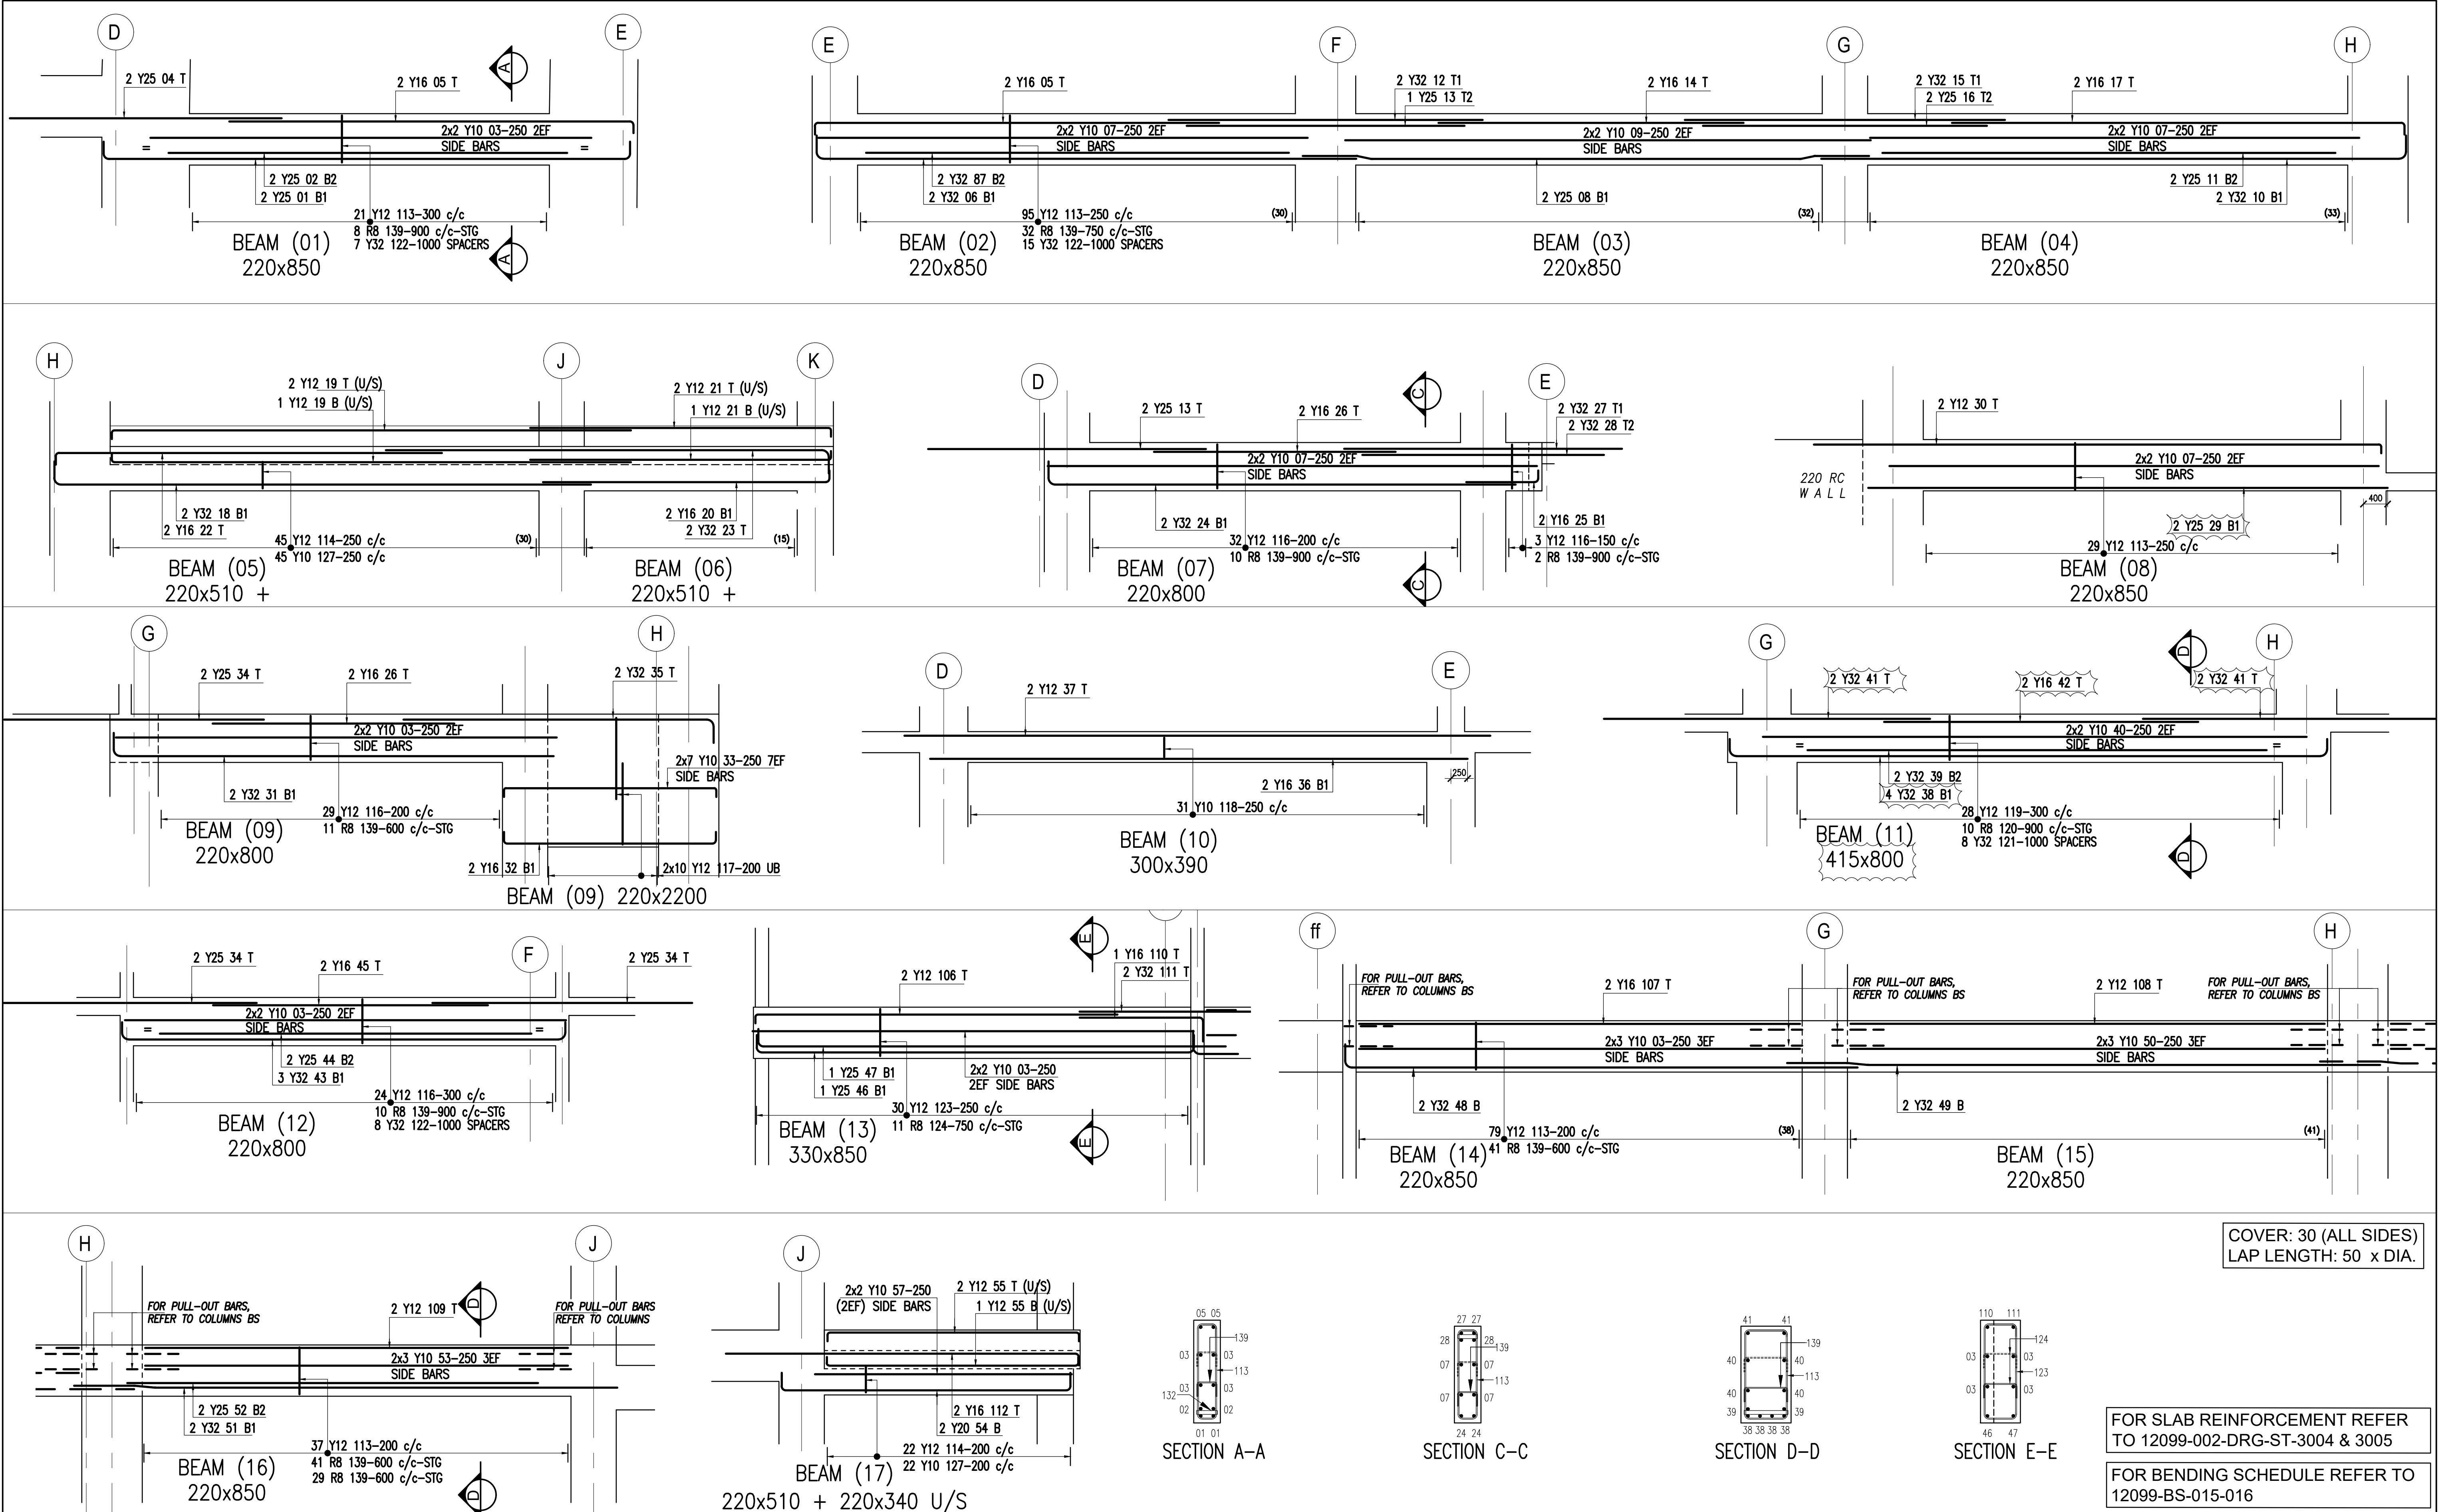



STRUCTURAL
ENGINEERING
SERVICES

SOUTH AFRICA
info@ayabe.co.za

CLIENT
LOGO

IMPOSED FLOOR LOADINGS'S (kN/m ²)				
Floor Zone	Floor Finish	Partition Walls	Live Load	Total

REVISIONS:			
No	Description	By	Date
1	ISSUED FOR CONSTRUCTION	NN	10.01.19

DISCLAIMER:
IF CONSTRUCTION
DRAWINGS ARE
ISSUED UNSIGNED,
THE MASTER WITH
THE ORIGINAL
SIGNATURE OF
APPROVAL WILL BE
HELD AT THE
OFFICE OF THE
APPROVER

SCALE	SIZE
1:50	A1

ISSUED FOR
CONSTRUCTION

PROJECT DESCRIPTION:
SECTION 2 FIRST FLOOR AT LEVEL 110.790 RC BEAMS REINFORCEMENT DETAILS

DRAWING DESCRIPTION:
12099 - 002 - DRG - ST - 3006 -REV 0

DRAWING NUMBER:
12099 - 002 - DRG - ST - 3006 -REV 0