


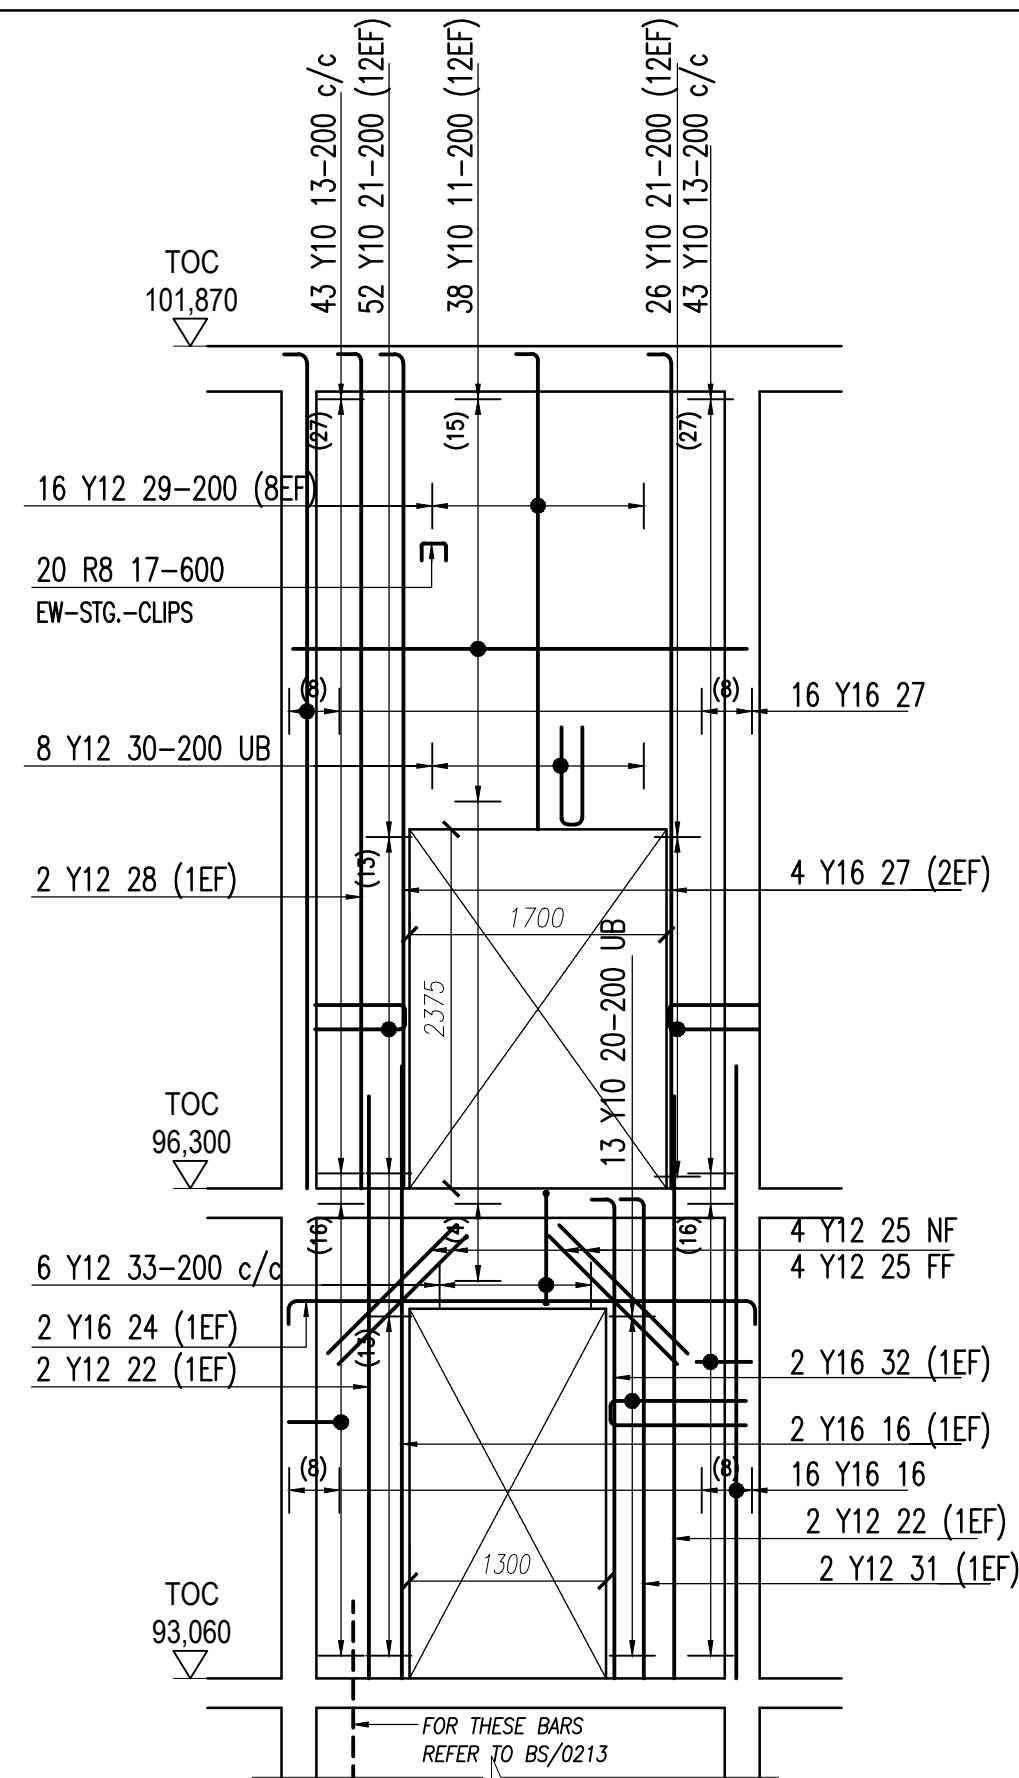
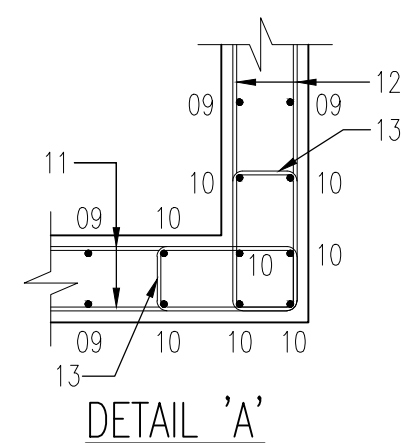
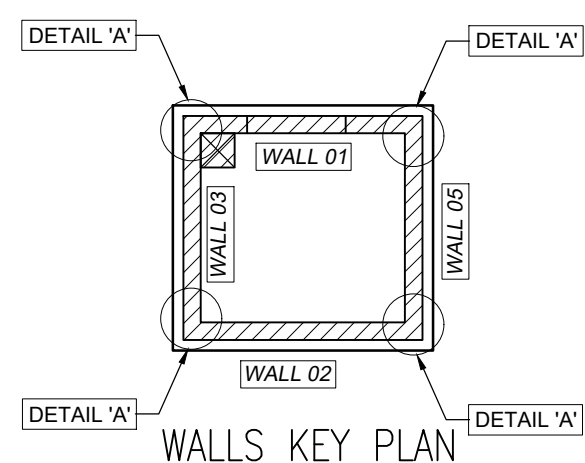
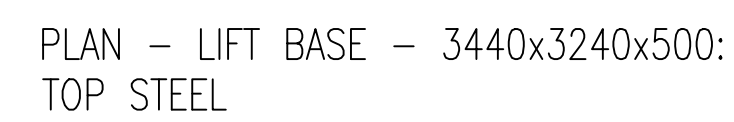


 


WALL 01 (2nd LIFT)

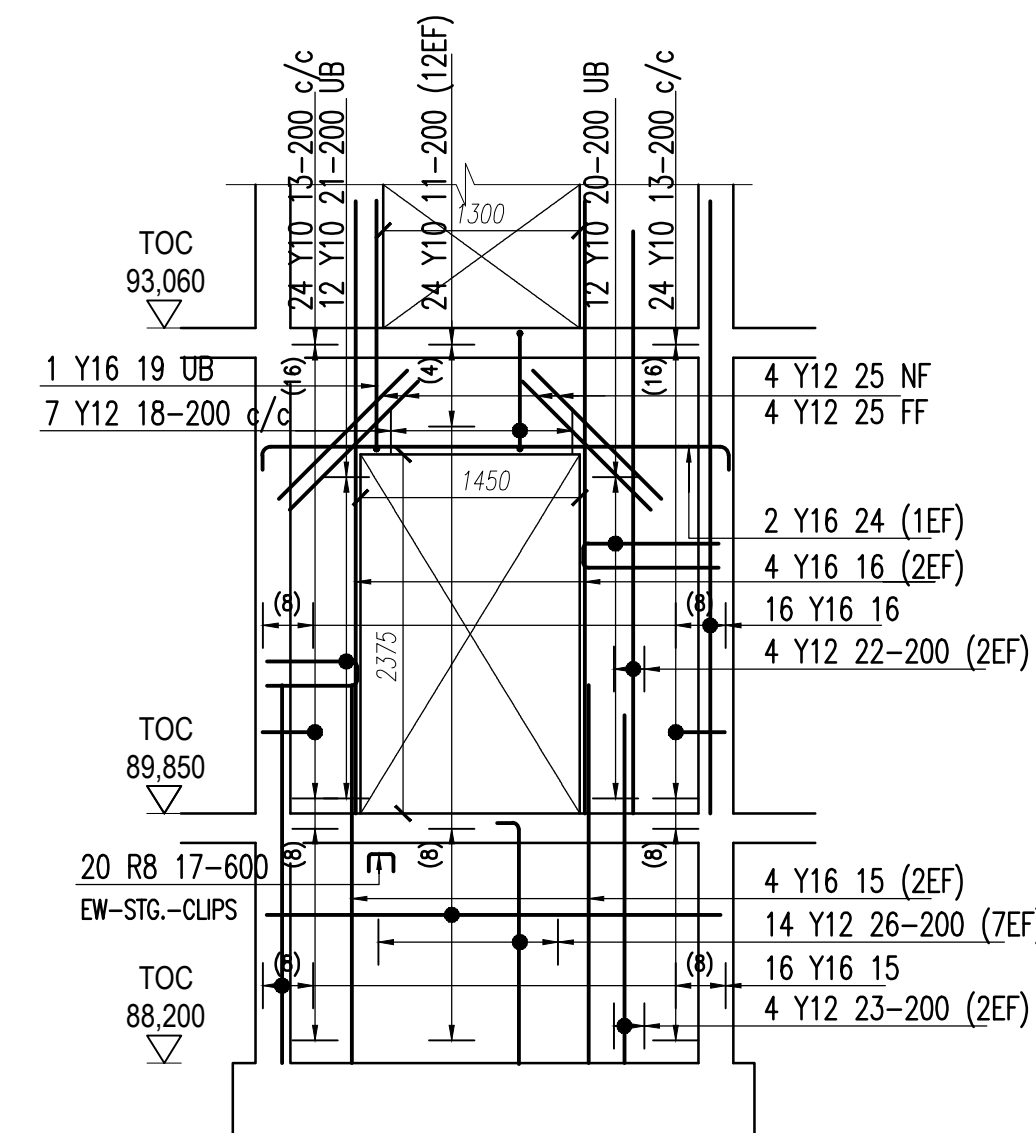


WALL 01 (1st LIFT)

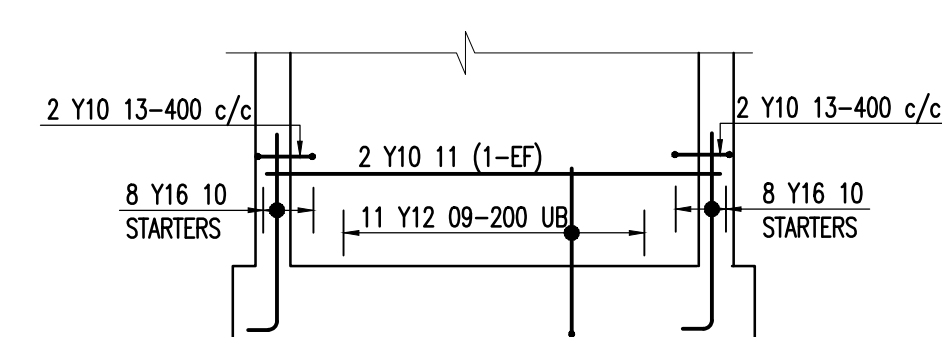

WALLS 01 & 02
STARTERS (2 OFF)

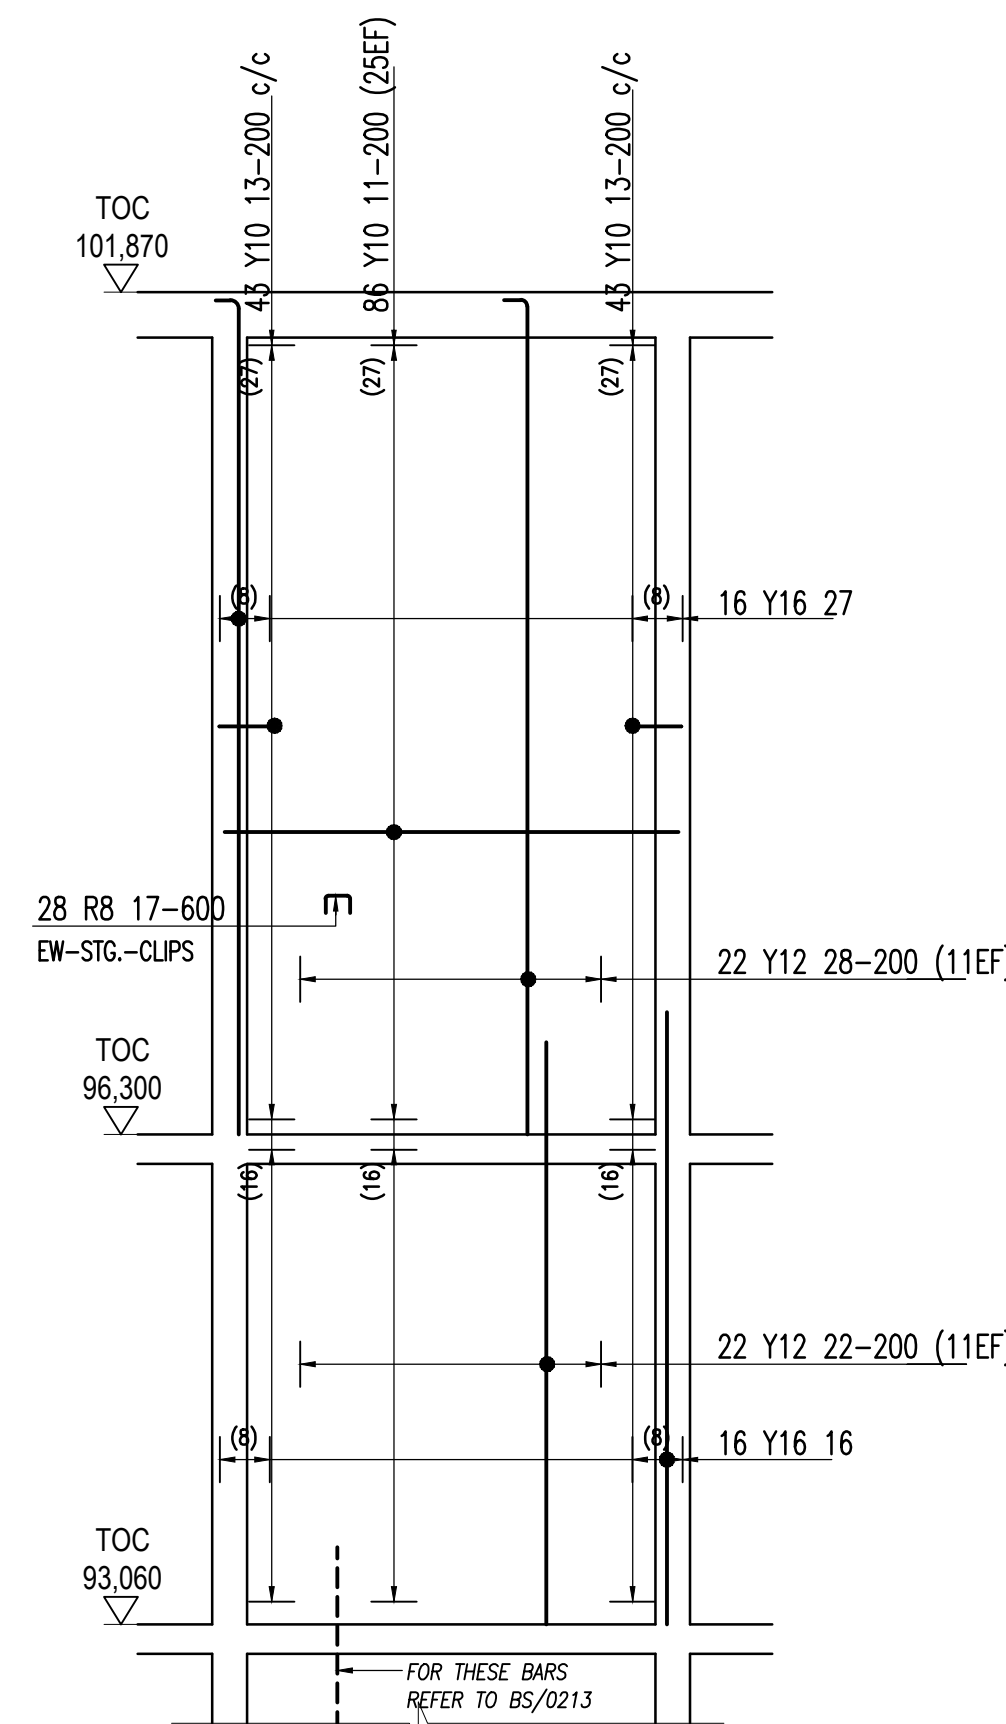


WALL 02 (2nd LIFT)

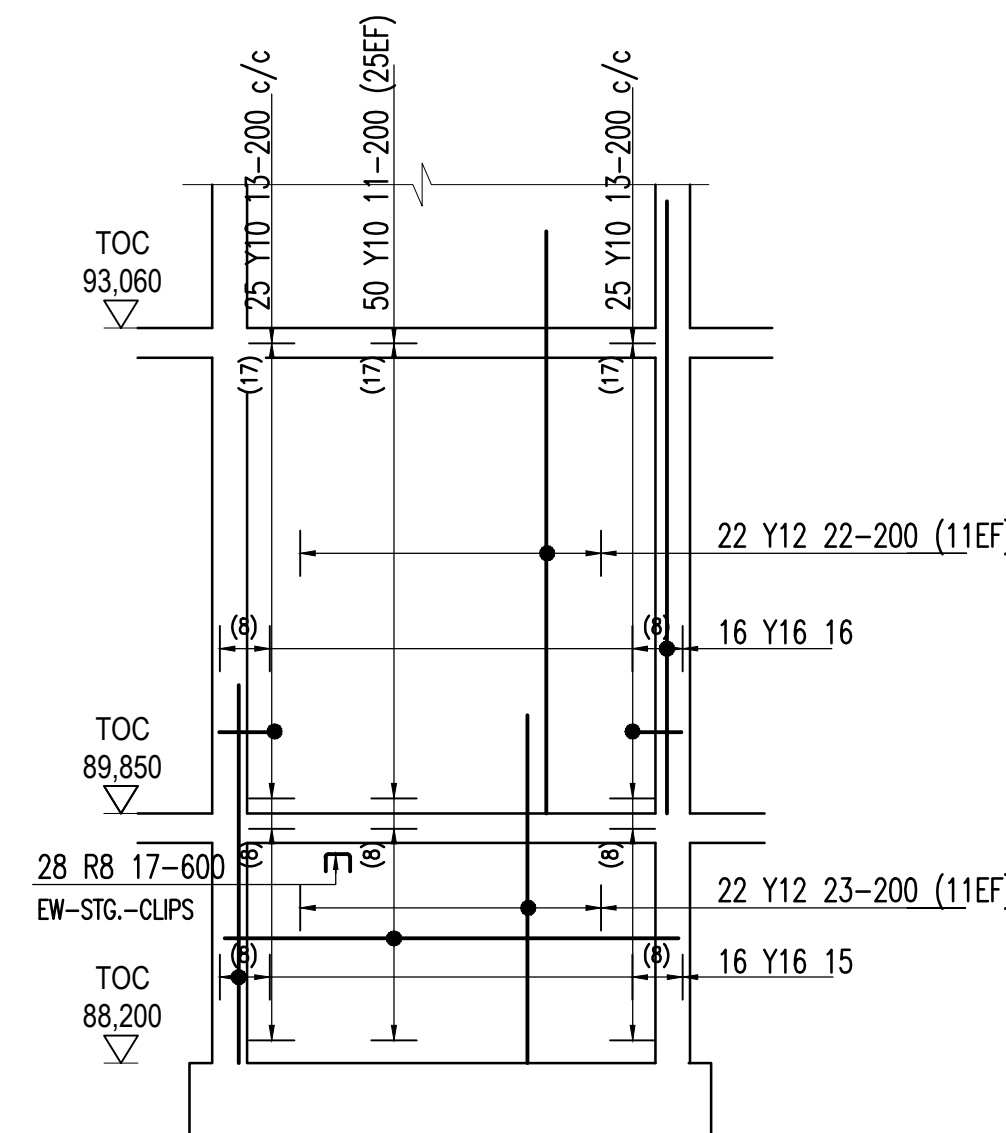


WALL 02 (1st LIFT)


COVER: 30 (ALL SIDES)
LAP LENGTH: 50 x DIA.

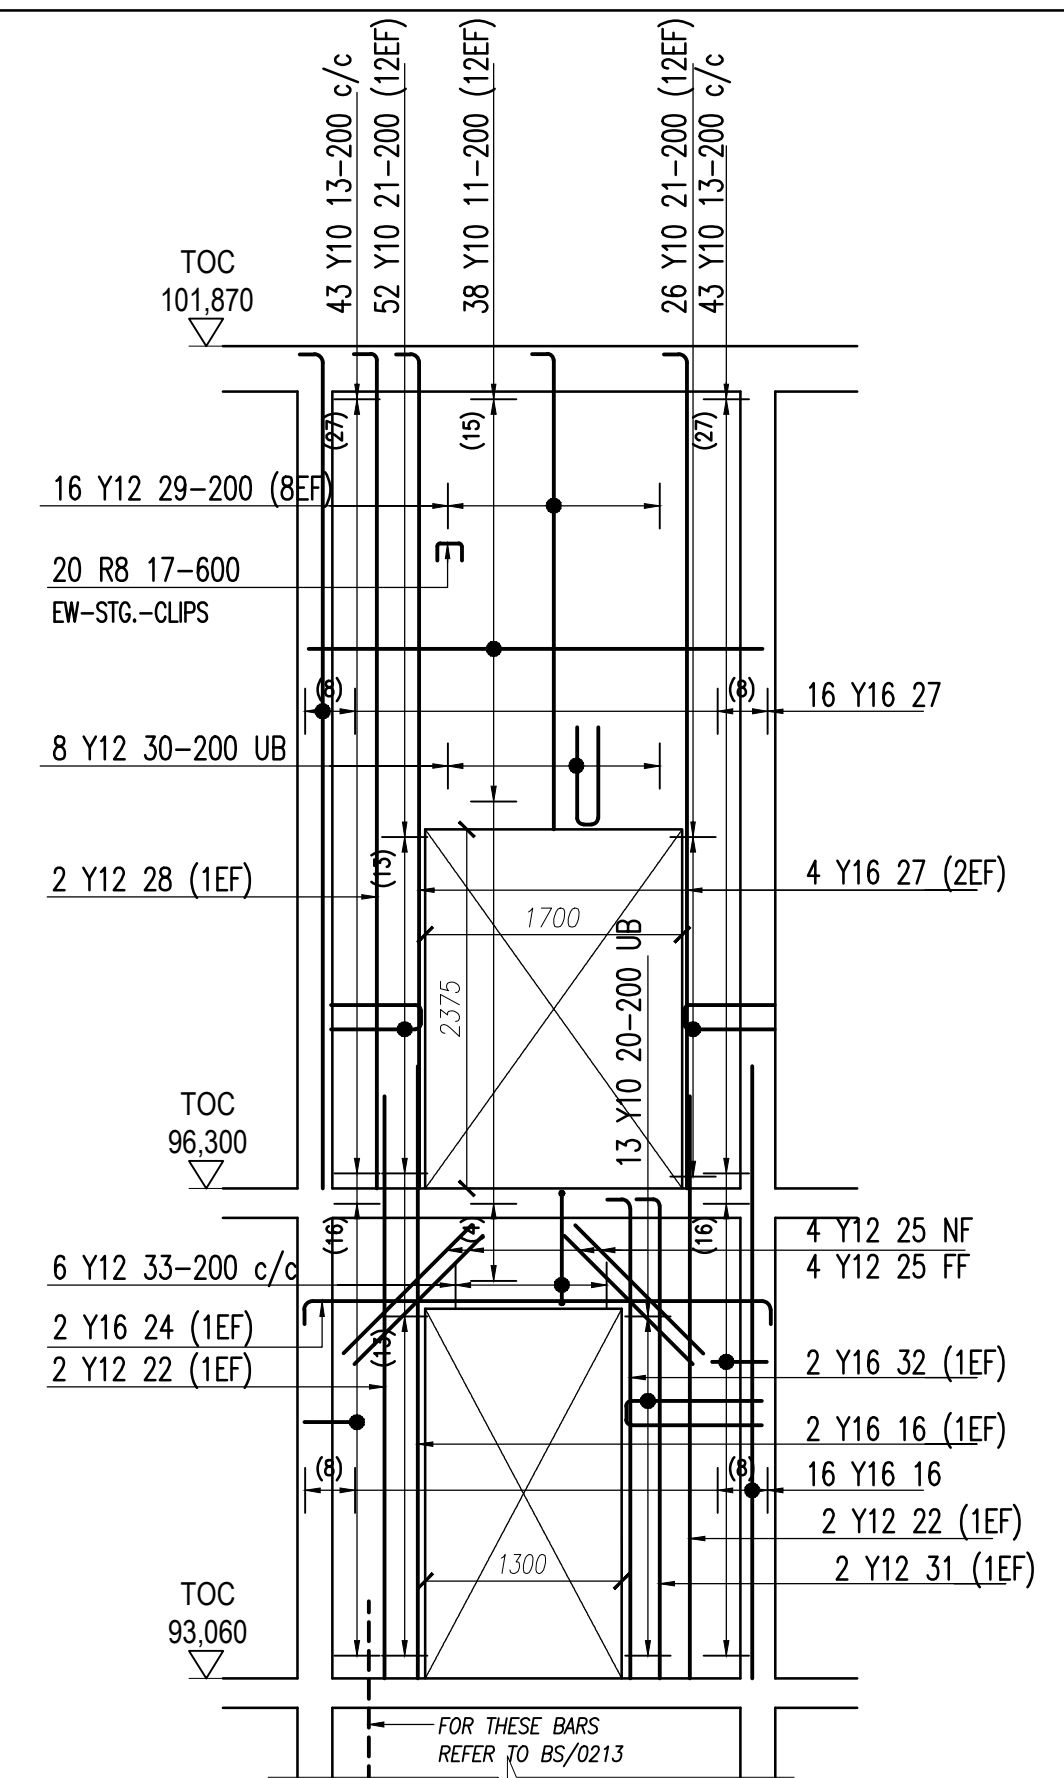

WALL 01 (2nd LIFT)

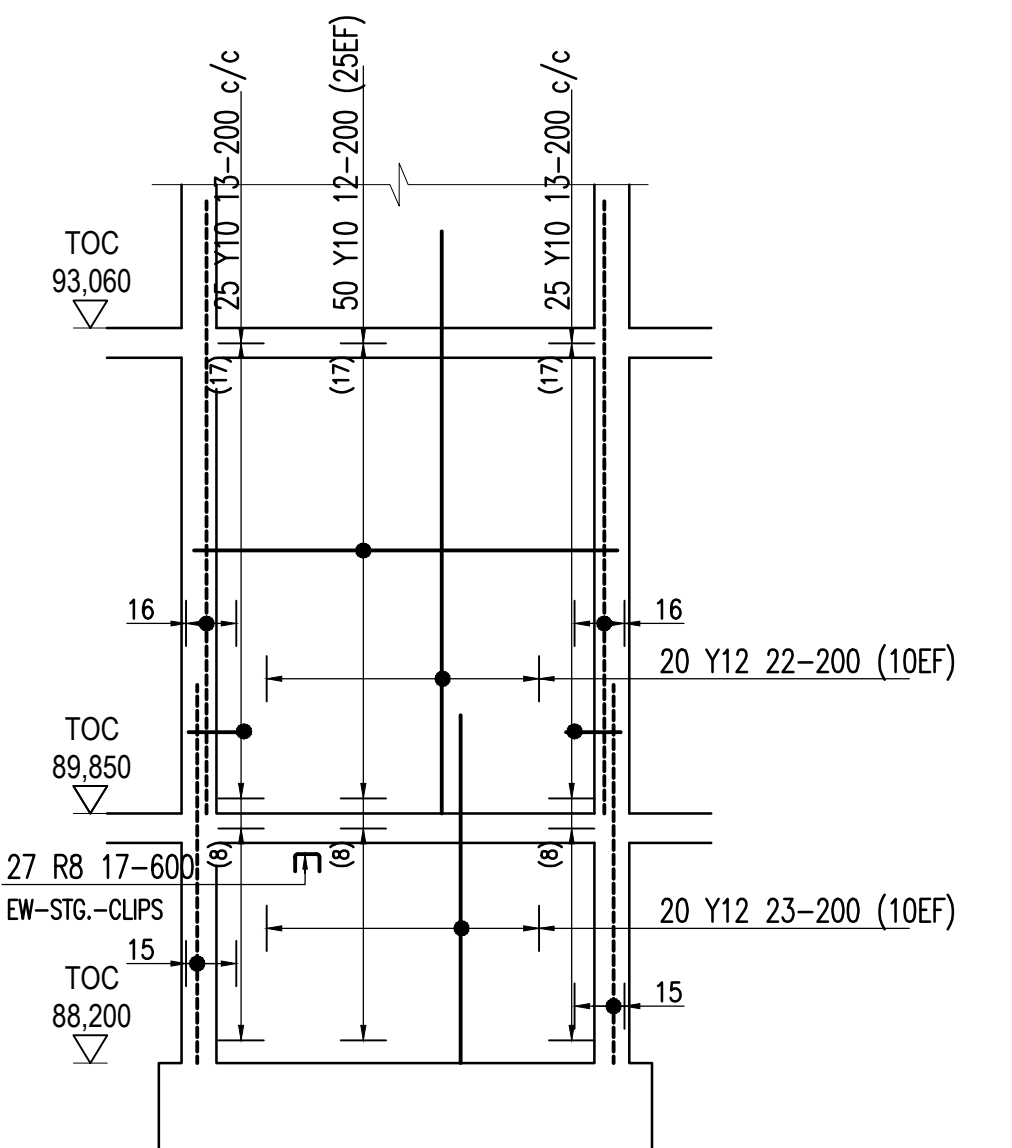

WALLS 03 & 04
(2 OFF) (1st LIFT)

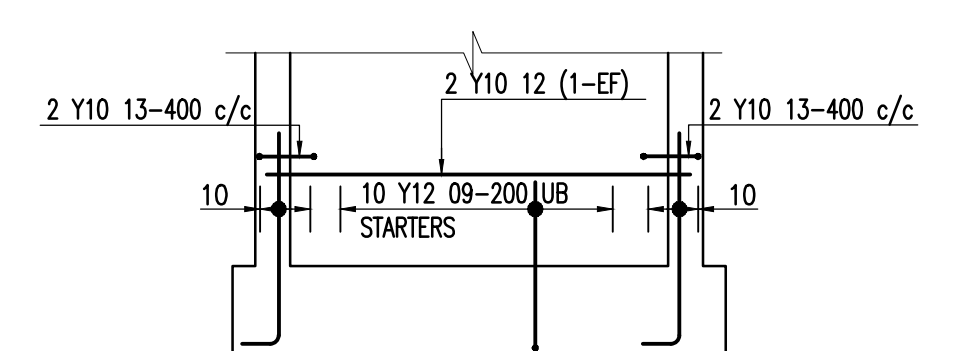

WALLS 03 & 04
STARTERS (2 OFF)



SOUTH AFRICA
info@ayabe.co.za

CLIENT
LOGO

IMPOSED FLOOR LOADINGS (kN/m ²)				
Floor Zone	Floor Finish	Partition Walls	Live Load	Total

COPYRIGHT IS VESTED IN THIS DRAWING AND NO USE
REPRODUCTION OR DUPLICATION THEREOF MAY OCC
WITHOUT THE WRITTEN CONSENT OF THE OWNERS

No	Description	By	Date
1	ISSUED FOR CONSTRUCTION	NN	28.01.2017

DISCLAIMER:
IF CONSTRUCTION
DRAWINGS ARE
ISSUED UNSIGNED,
THE MASTER WITH
THE ORIGINAL
SIGNATURE OF
APPROVAL WILL BE
HELD AT THE
OFFICE OF THE
APPROVER

SCALE	SIZE
1:50	A1
DRAWN BY:	
J.P	
DESIGNED BY:	
S.K	
CHECKED BY:	
N.N	

ISSUED FOR
CONSTRUCTION

APPROVED BY: _____ DATE: _____

N.N

PROJECT DESCRIPTION:

DRAWING

DRAWING
NUMBER:

RC LIFT 1 BASE & WALLS
FOUNDATION TO LIFT ROOF (101,870)
REINFORCEMENT DETAILS

12351 _ 0000 _ DRG _ ST _ 3010 _REV 0