

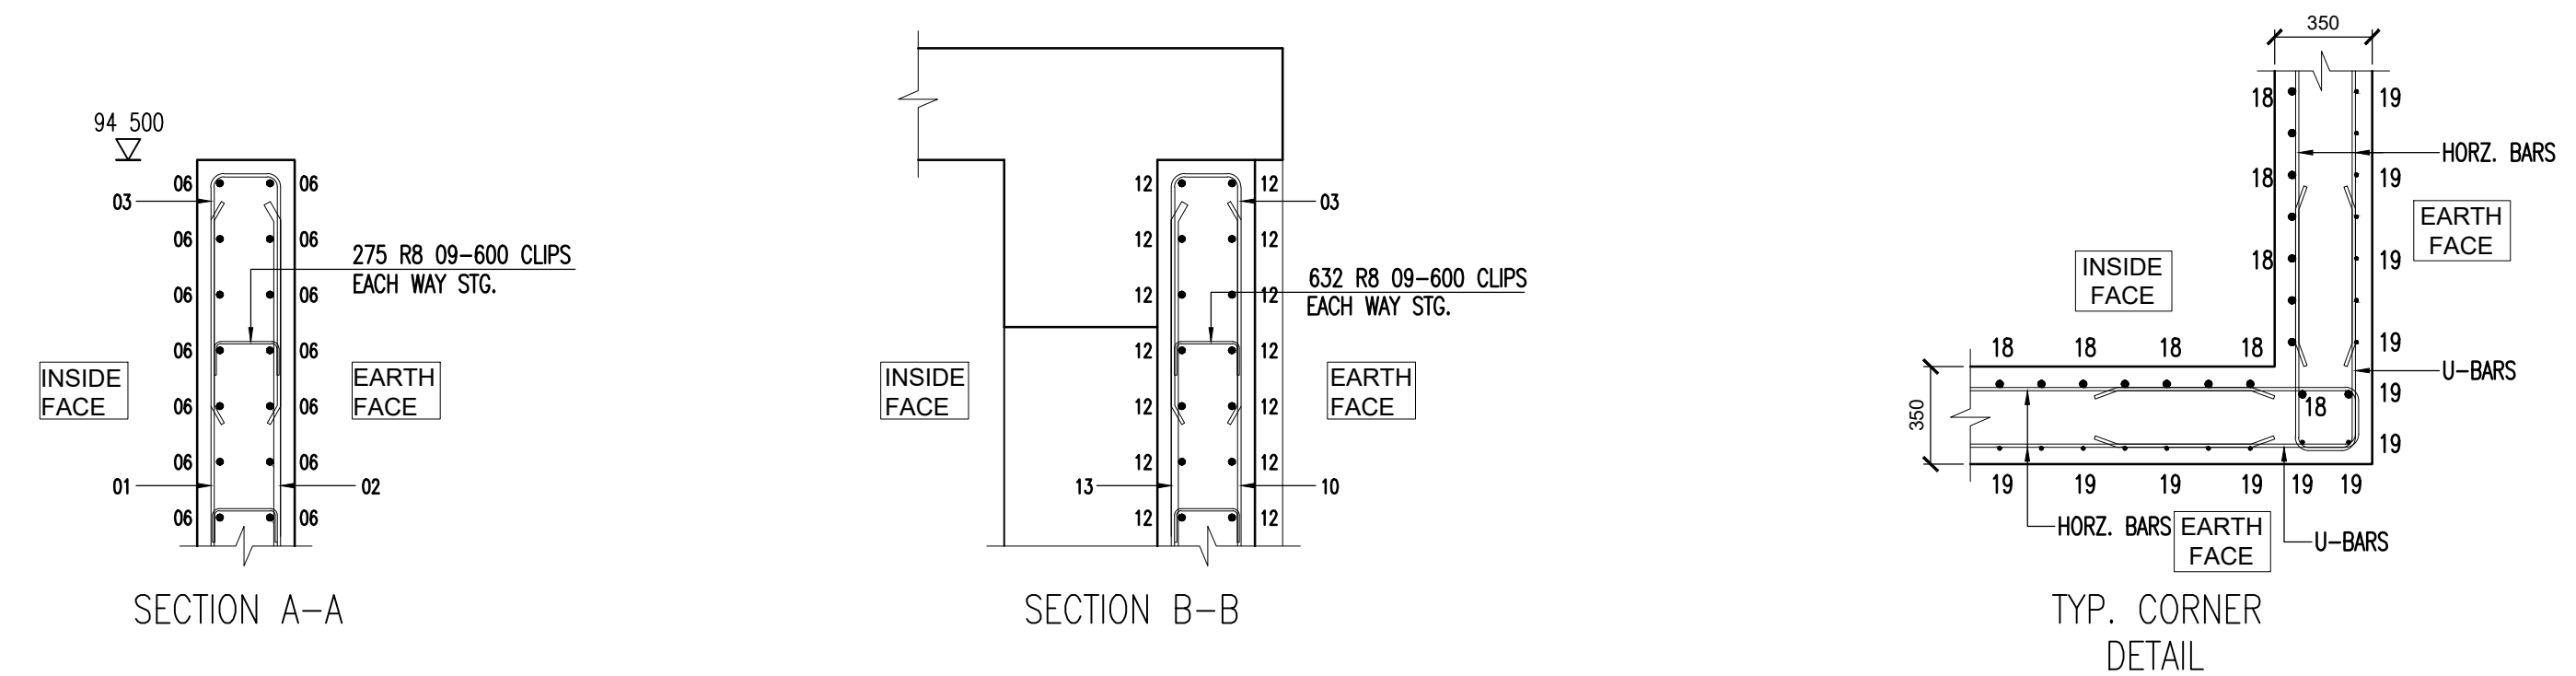
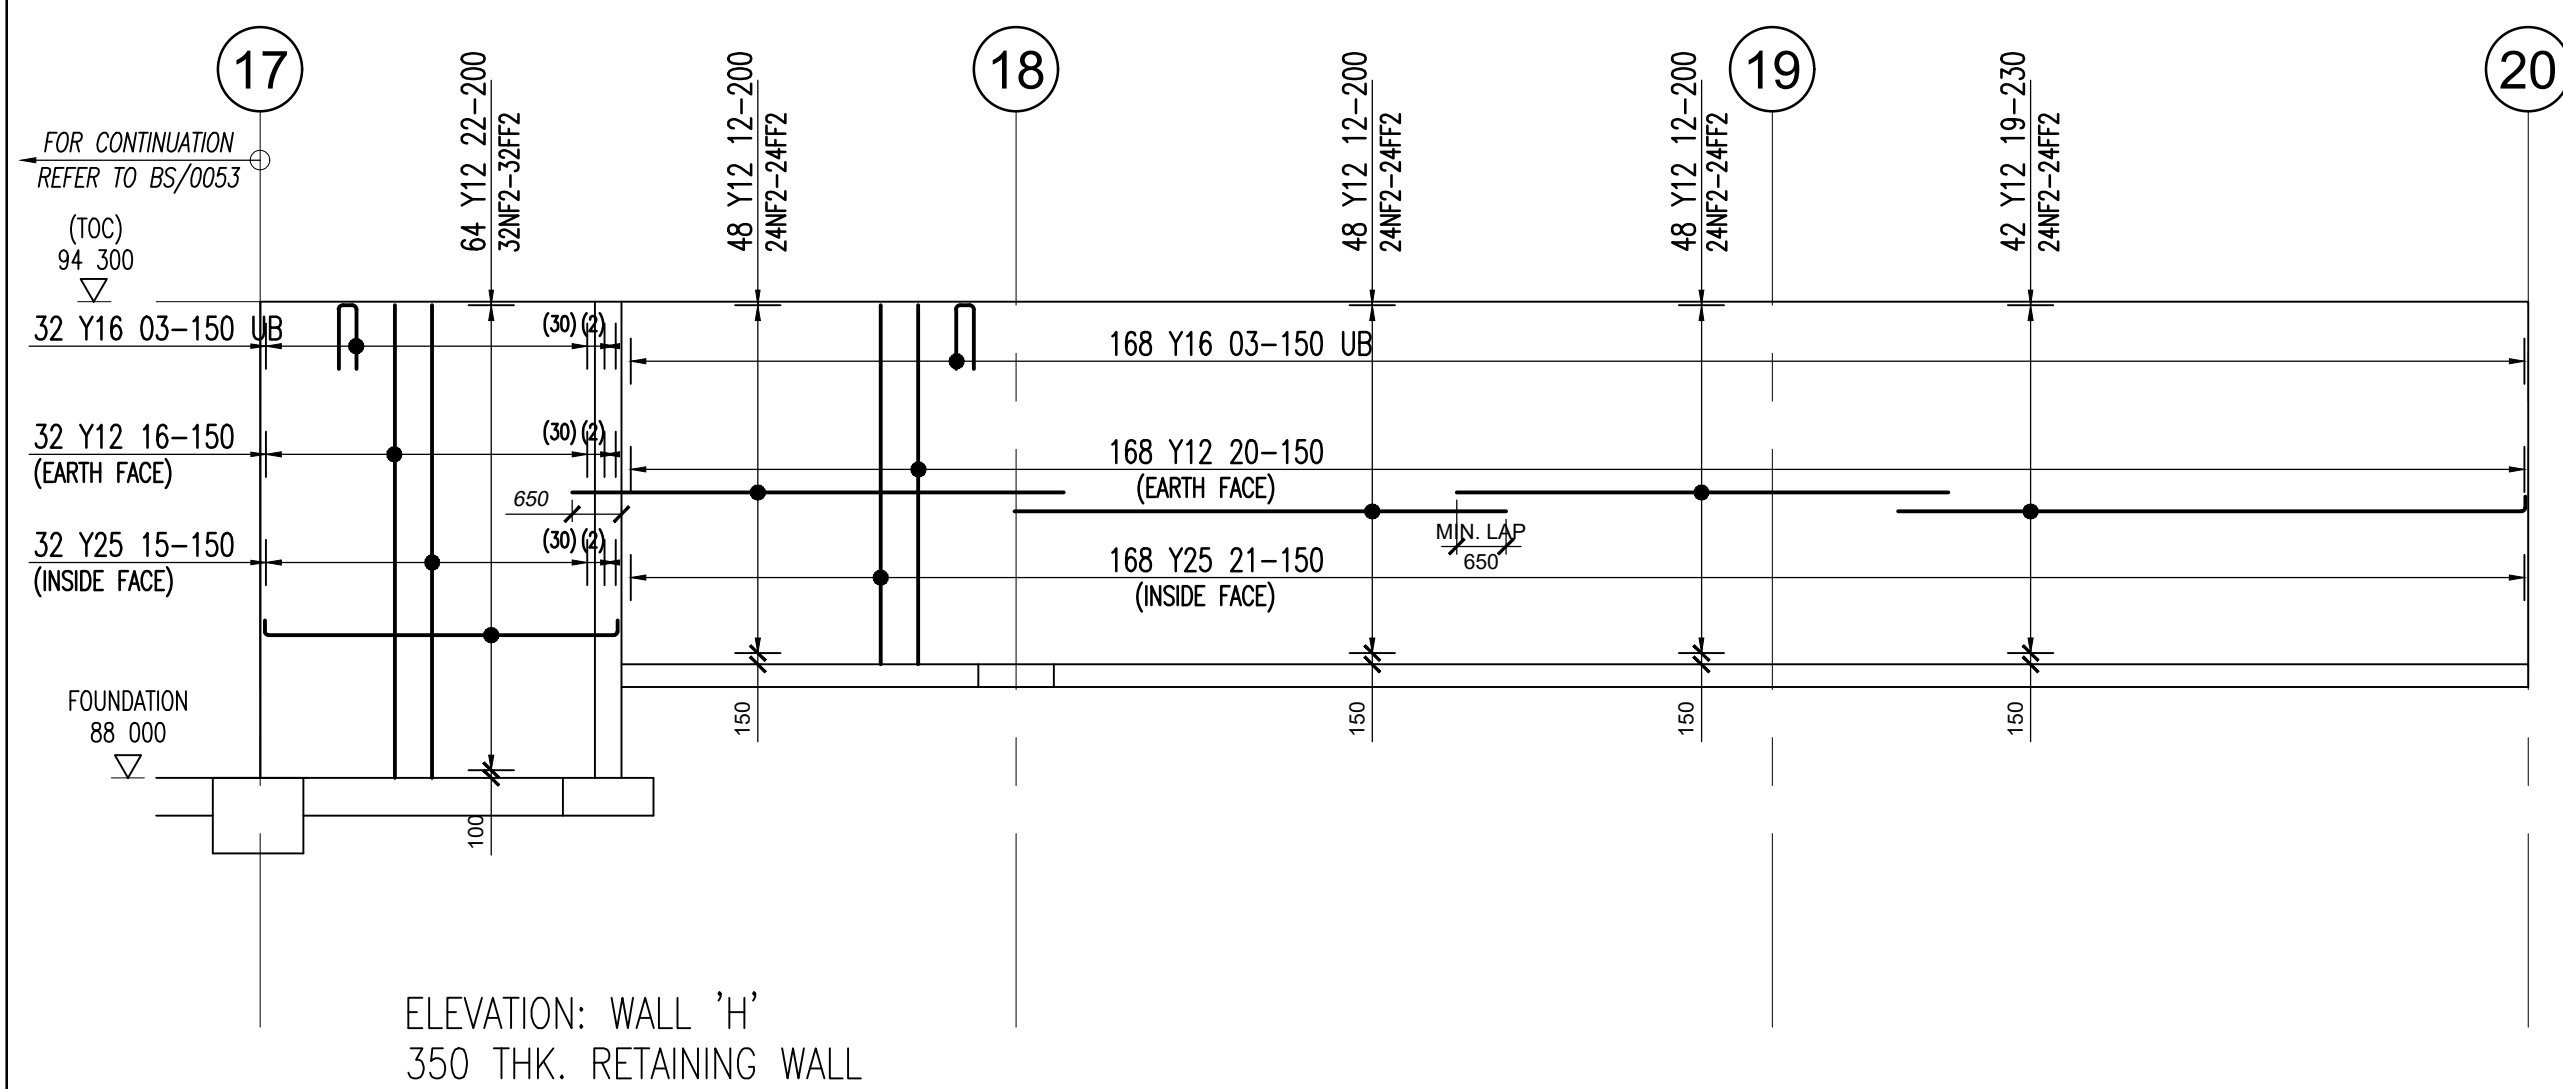
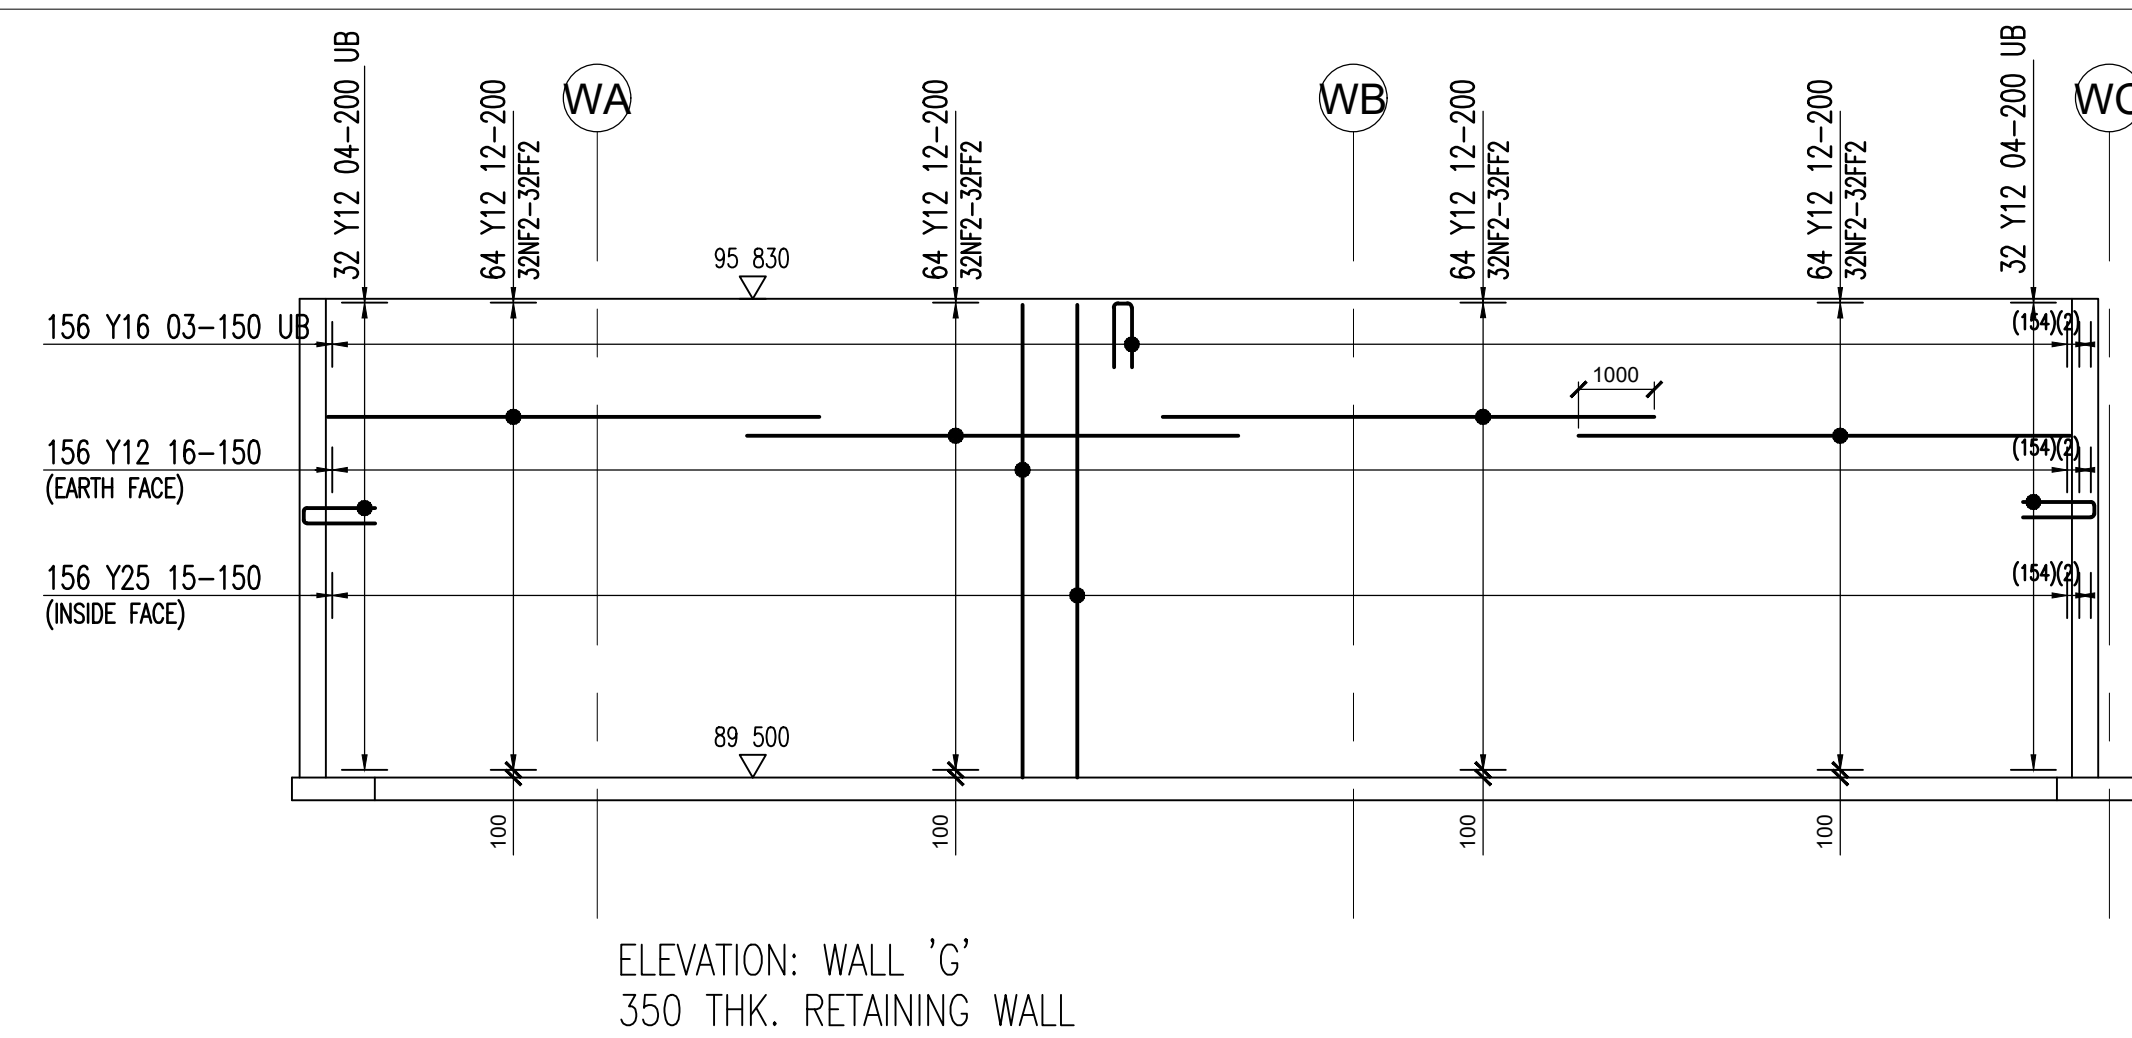
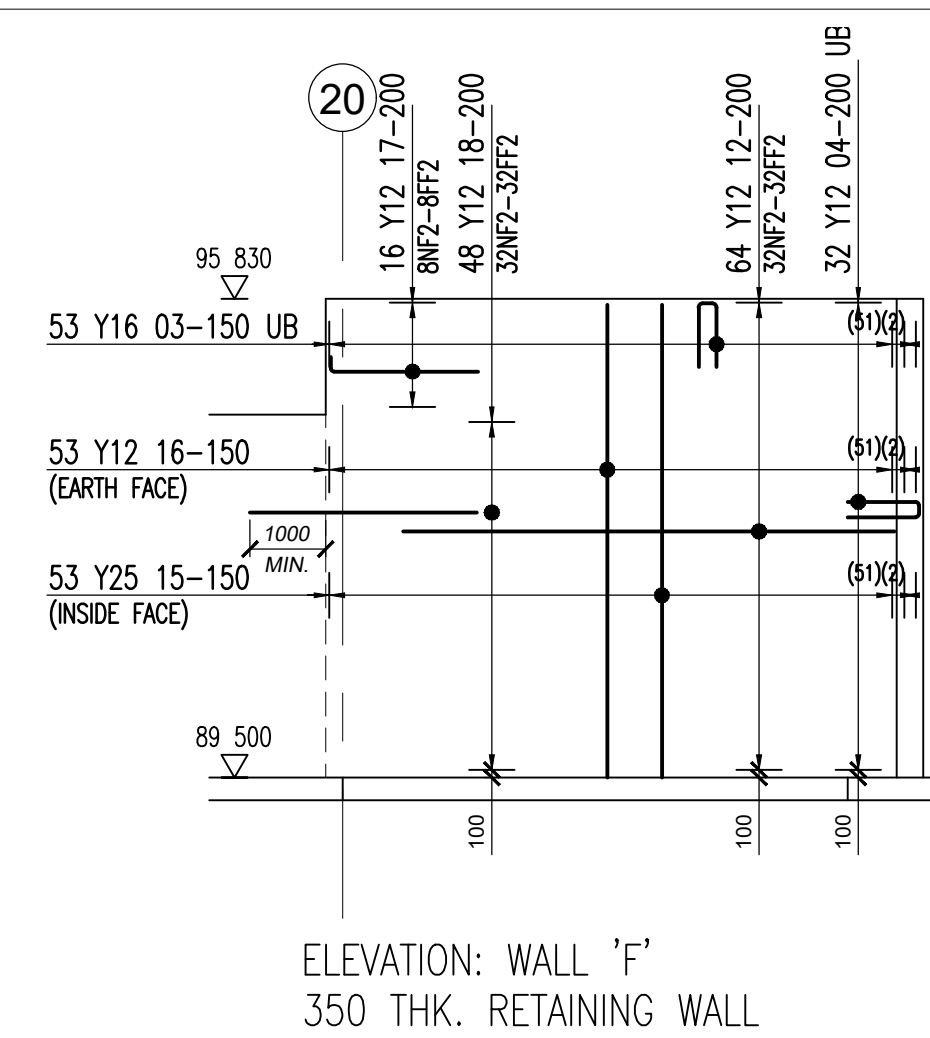


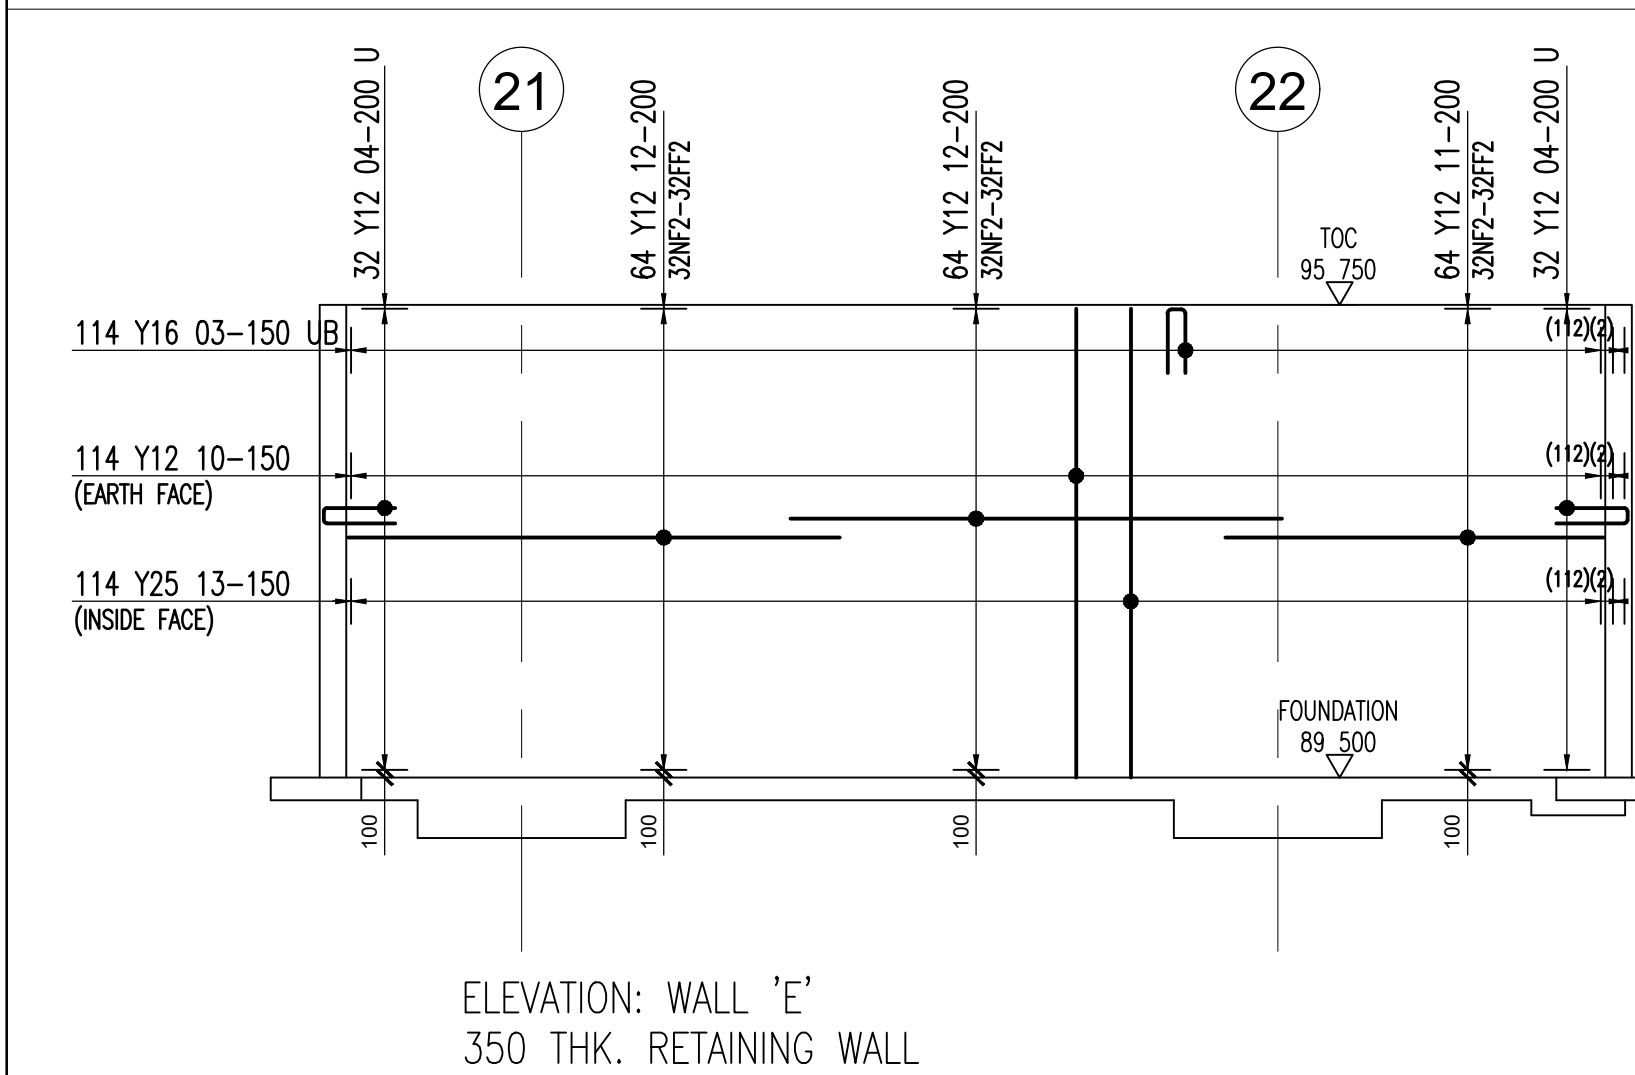

COVER: 50 (ALL SIDES)
LAP LENGTH: 50 x DIA.

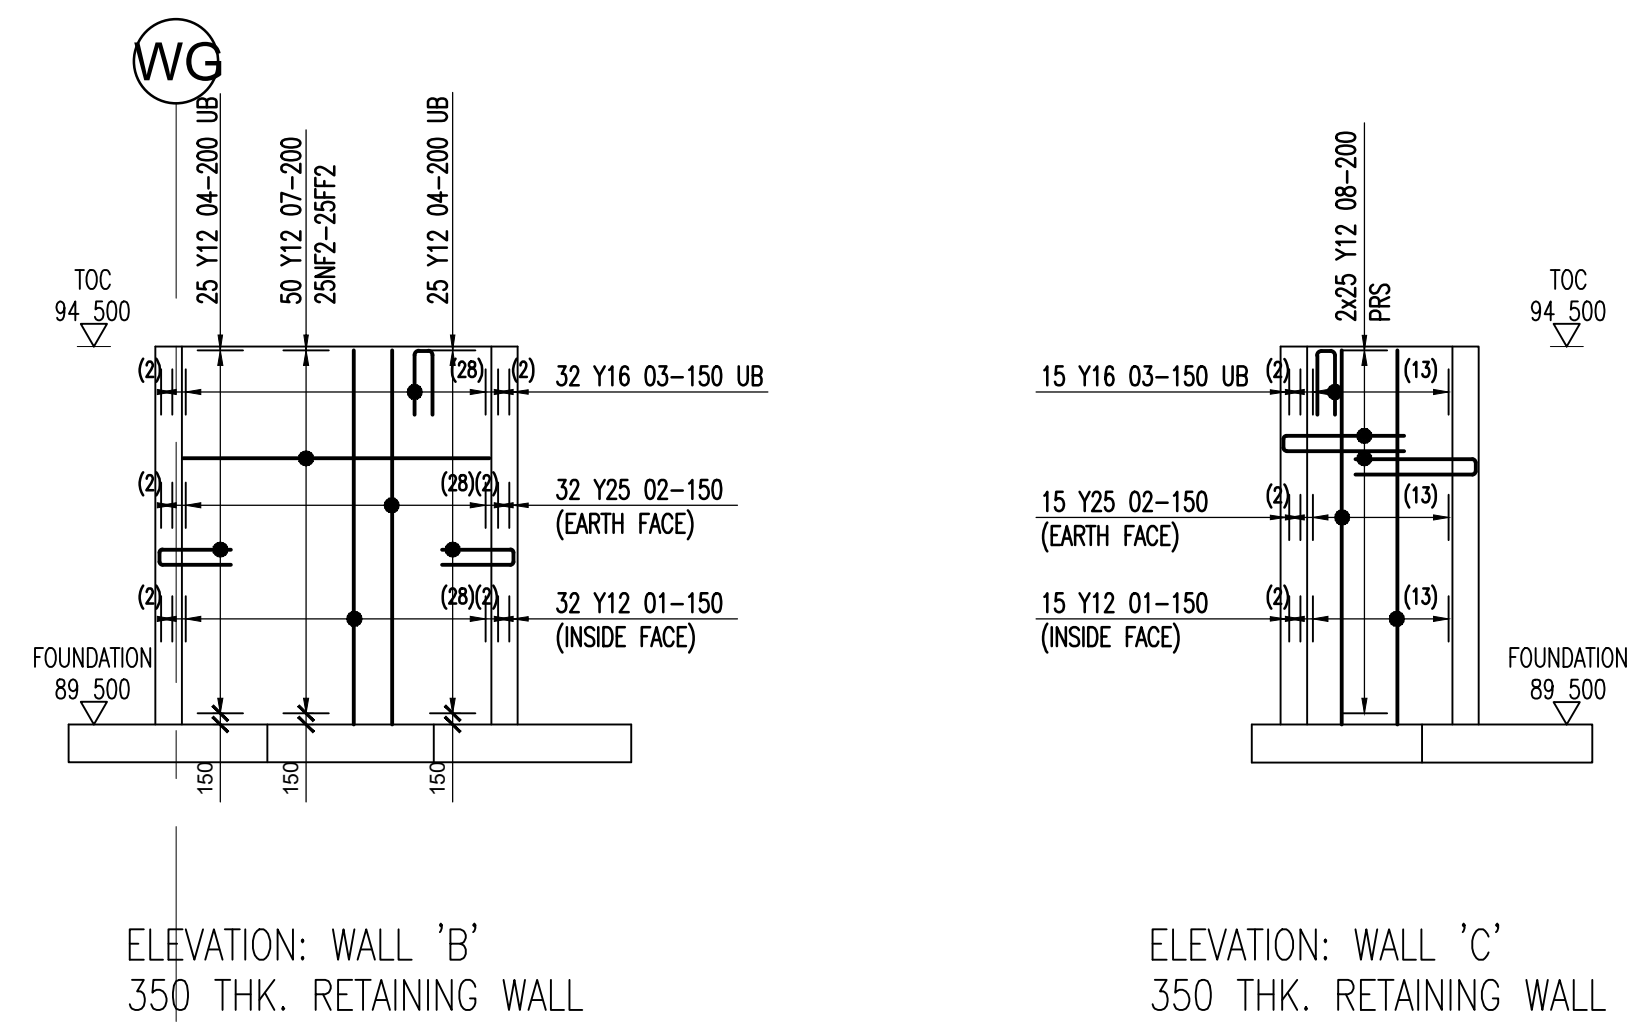

STRUCTURAL
ENGINEERING
SERVICES

SOUTH AFRICA
info@ayabe.co.za

CLIENT
LOGO

IMPOSED FLOOR LOADING'S (kN/m ²)				
Floor Zone	Floor Finish	Partition Walls	Live Load	Total

COPYRIGHT IS VESTED IN THIS DRAWING AND NO USE OR REPRODUCTION OR DUPLICATION THEREOF MAY OCCUR WITHOUT THE WRITTEN CONSENT OF THE OWNERS.

REVISIONS:			
No	Description	By	Date
1	ISSUED FOR CONSTRUCTION	NN	28.10.

DISCLAIMER:
IF CONSTRUCTION
DRAWINGS ARE
ISSUED UNSIGNED,
THE MASTER WITH
THE ORIGINAL
SIGNATURE OF
APPROVAL WILL BE
HELD AT THE
OFFICE OF THE
APPROVER

SCALE	SIZE
1:100	A1
DRAWN BY:	
J.P	
DESIGNED BY:	
A.K	
CHECKED BY:	
N.N	

ISSUED FOR
CONSTRUCTION

APPROVED BY: _____ DATE _____

N.N

PROJECT DESCRIPTION:	
DRAWING DESCRIPTION:	SECTION 1A RETAINING WALLS REINFORCEMENT DETAILS
DRAWING NUMBER:	12033 _ 001A _ DRG _ ST _ 3013 _REV 0