



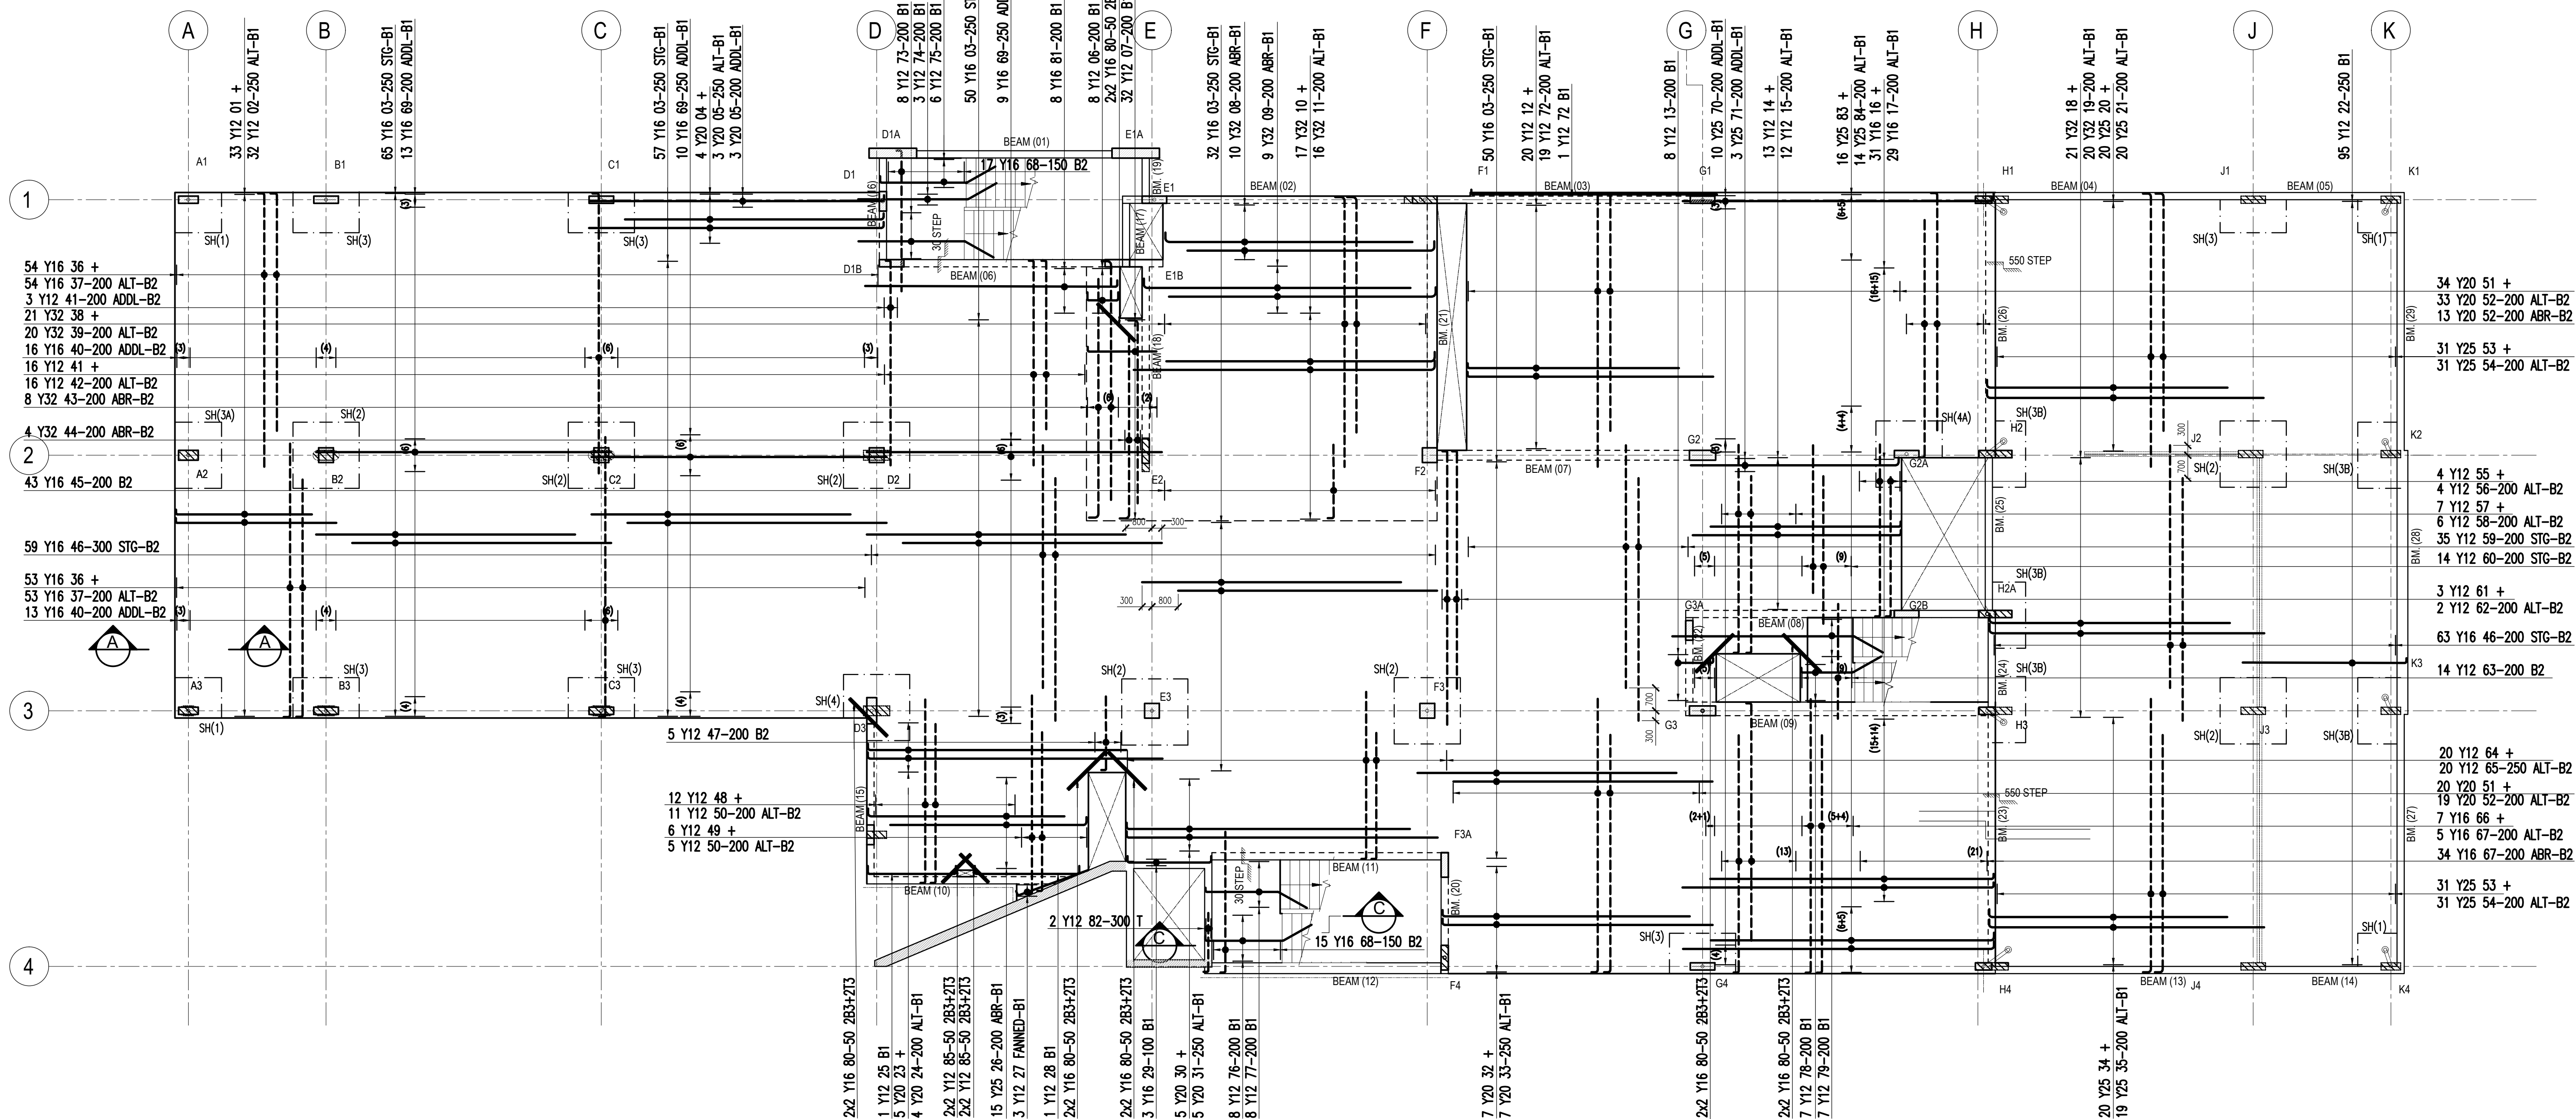


BOTTOM STEEL

COVER: 30 (ALL SIDES)
LAP LENGTH: 50 x DIA.

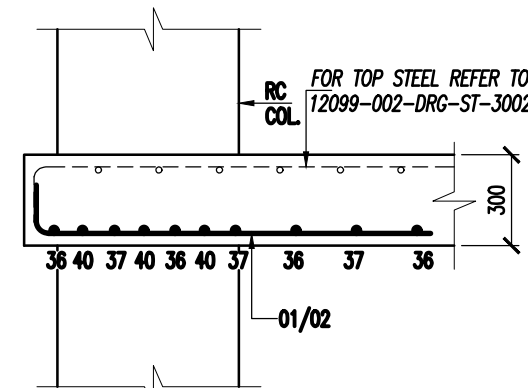

SECTION A-A

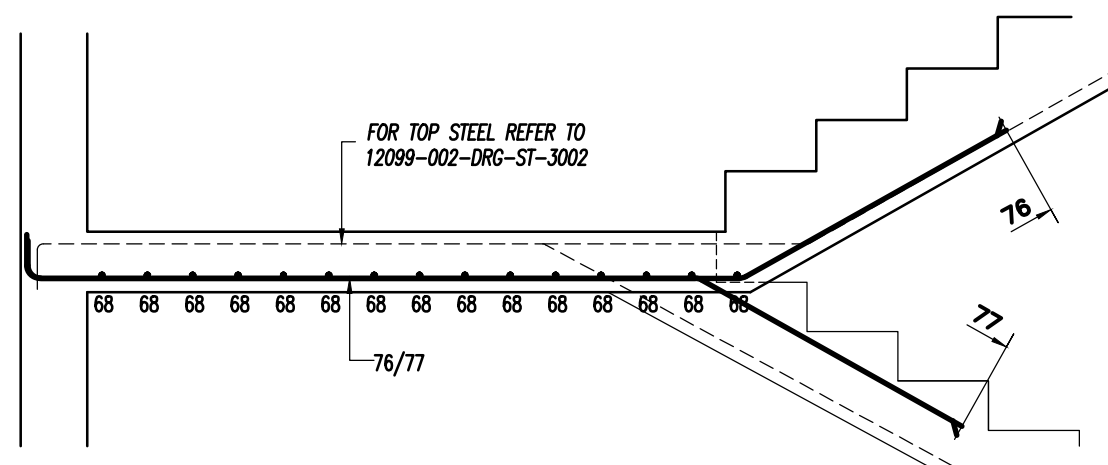

SECTION C-C

FOR TOP STEEL REFER TO DWG. NO.
12099-002-DRG-ST-3002

FOR BENDING SCHEDULE REFER TO
12099-BS-007



STRUCTURAL
ENGINEERING
SERVICES

SOUTH AFRICA
info@ayabe.co.za

CLIENT
LOGO

IMPOSED FLOOR LOADINGS (kN/m ²)				
Floor Zone	Floor Finish	Partition Walls	Live Load	Total

COPYRIGHT IS VESTED IN THIS DRAWING AND NO USE OR REPRODUCTION OR DUPLICATION THEREOF MAY OCCUR WITHOUT THE WRITTEN CONSENT OF THE OWNERS

REVISIONS:			
No	Description	By	Date
1	ISSUED FOR CONSTRUCTION	NN	10.01.19

DISCLAIMER:
IF CONSTRUCTION DRAWINGS ARE ISSUED UNSIGNED, THE MASTER WITH THE ORIGINAL SIGNATURE OF APPROVAL WILL BE HELD AT THE OFFICE OF THE APPROVER

SCALE	SIZE
1:100	A1
DRAWN BY:	J.P
DESIGNED BY:	A.K
CHECKED BY:	N.N

ISSUED FOR
CONSTRUCTION

APPROVED BY:	DATE

PROJECT DESCRIPTION:	
DRAWING DESCRIPTION:	SECTION 2 GROUND FLOOR AT LEVEL 107.140 BOTTOM REINFORCEMENT DETAILS
DRAWING NUMBER:	12099 - 002 - DRG - ST - 3001 - REV 0