


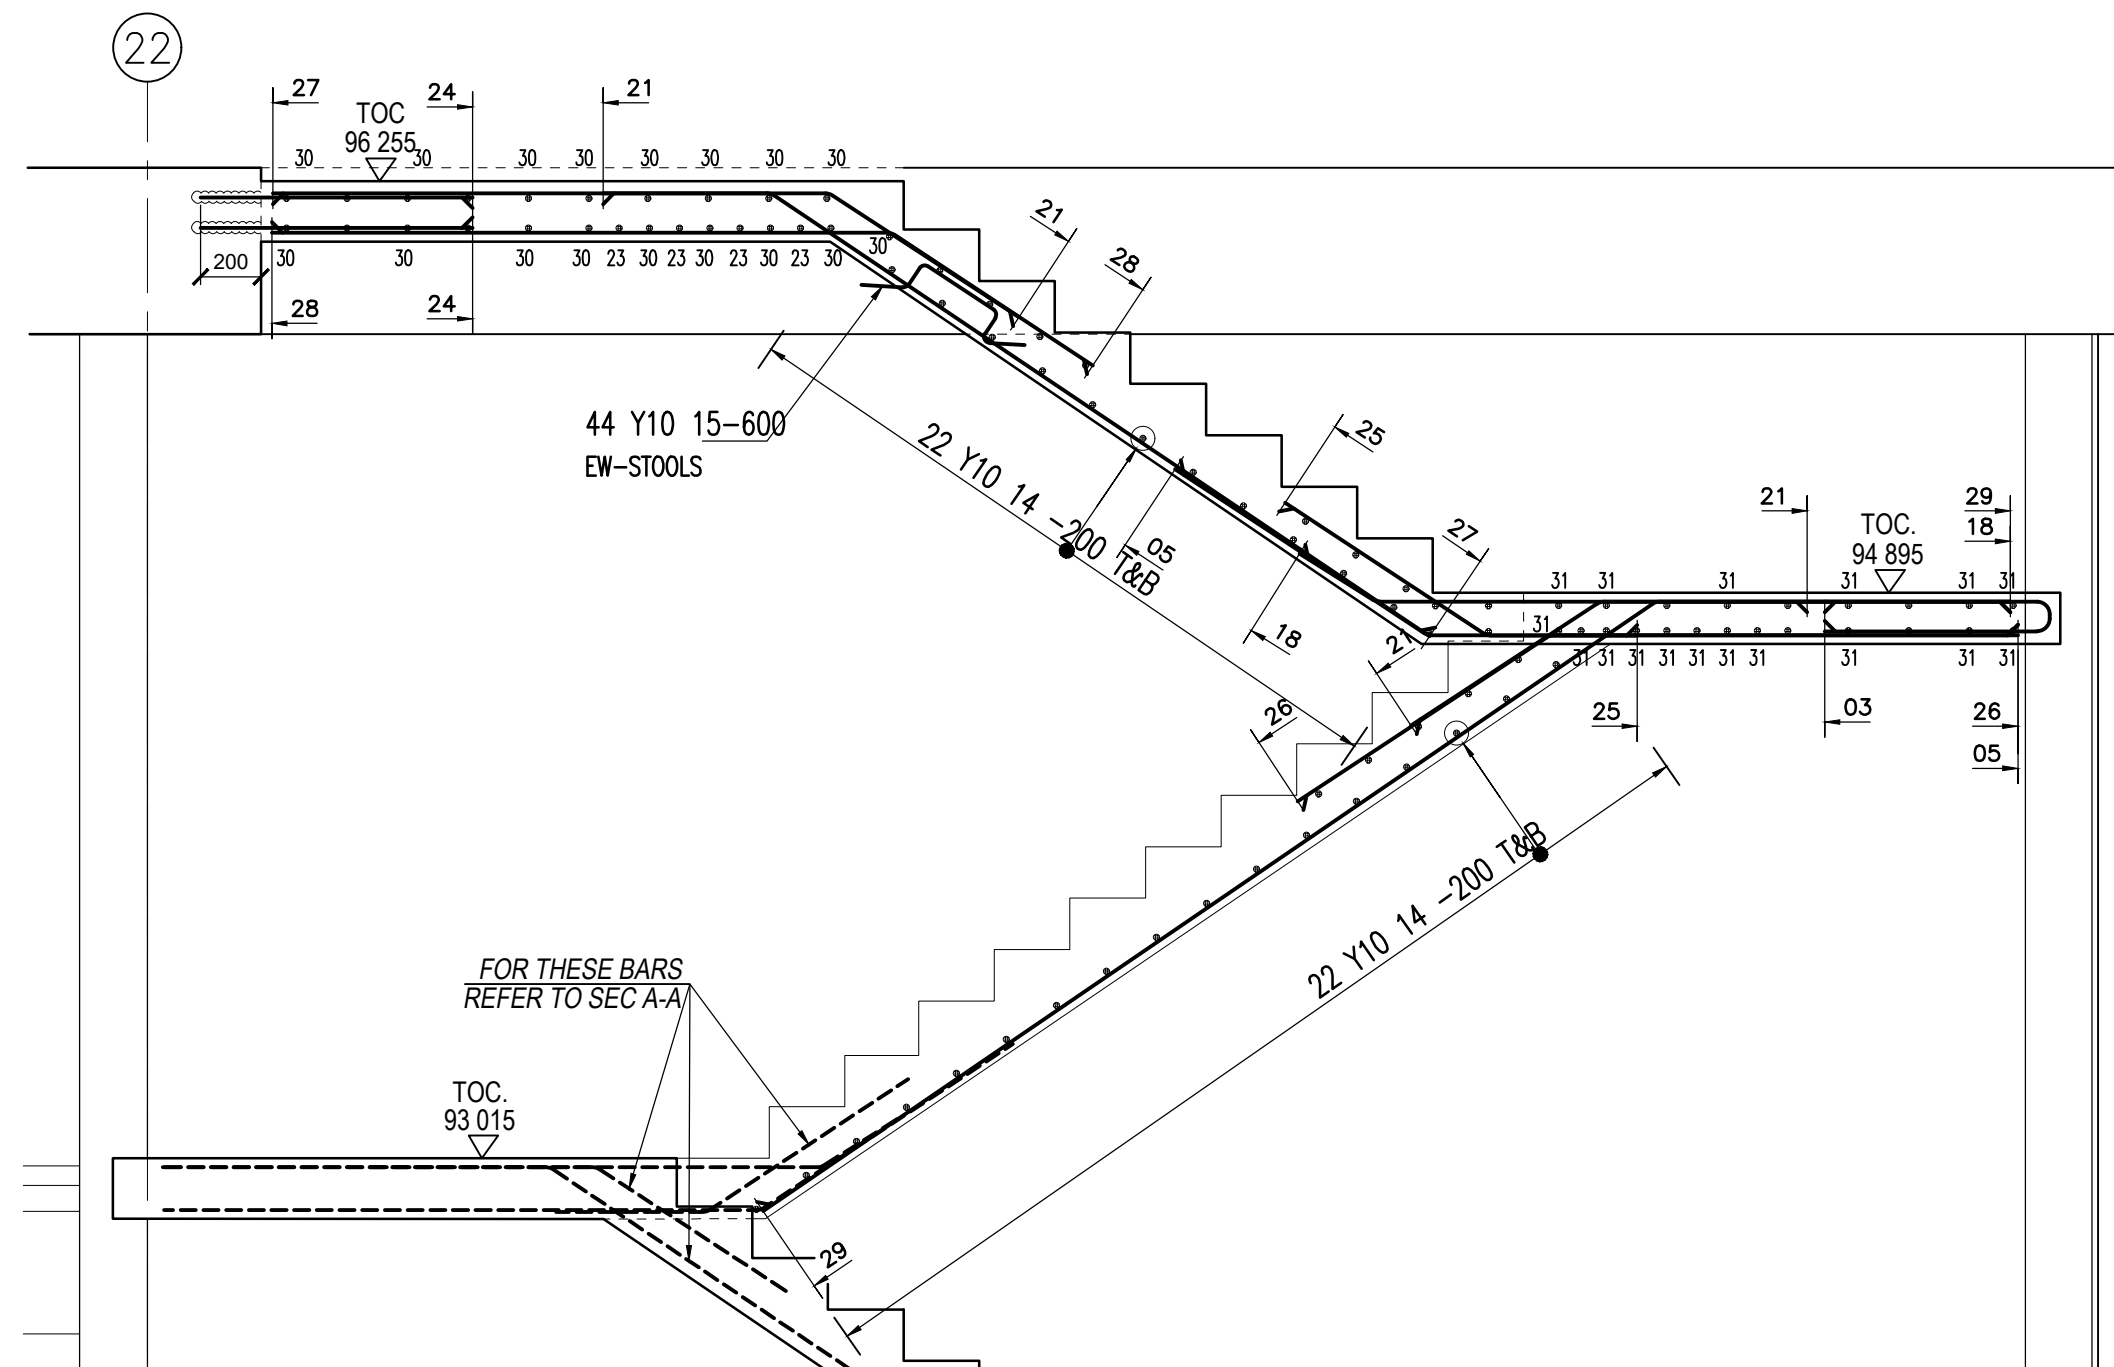


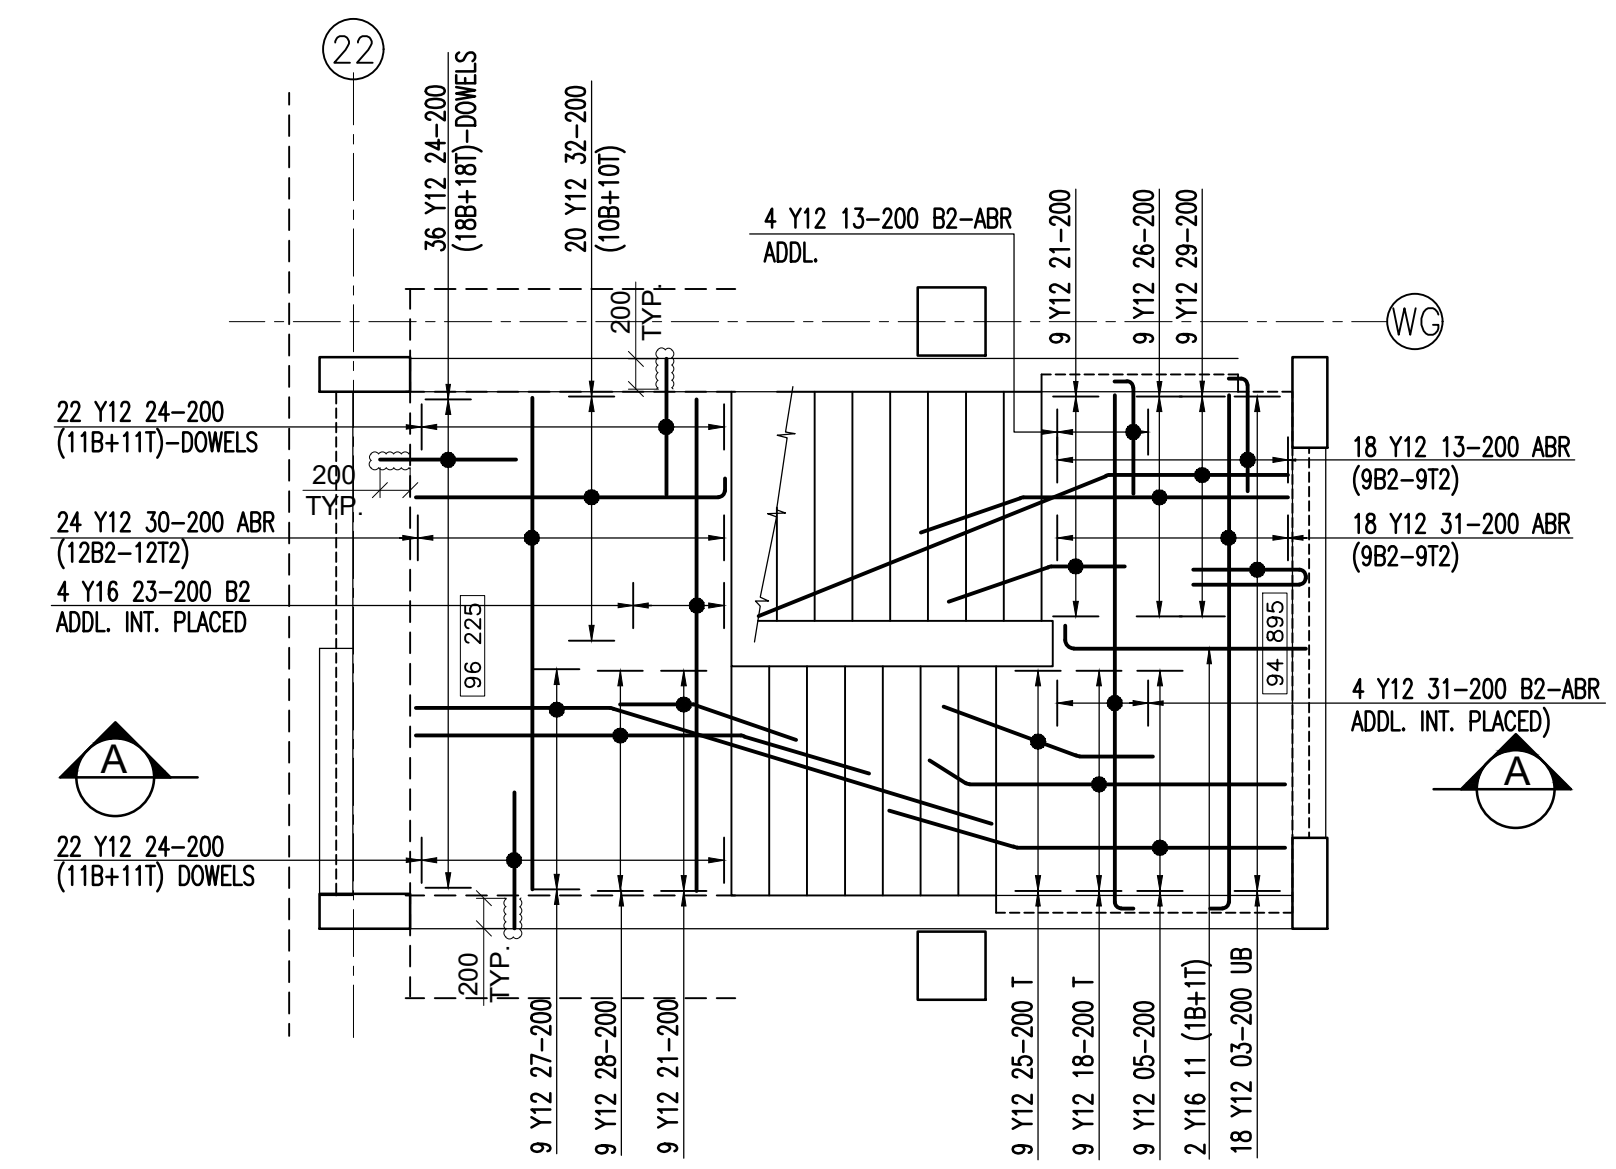

SECTION B-B

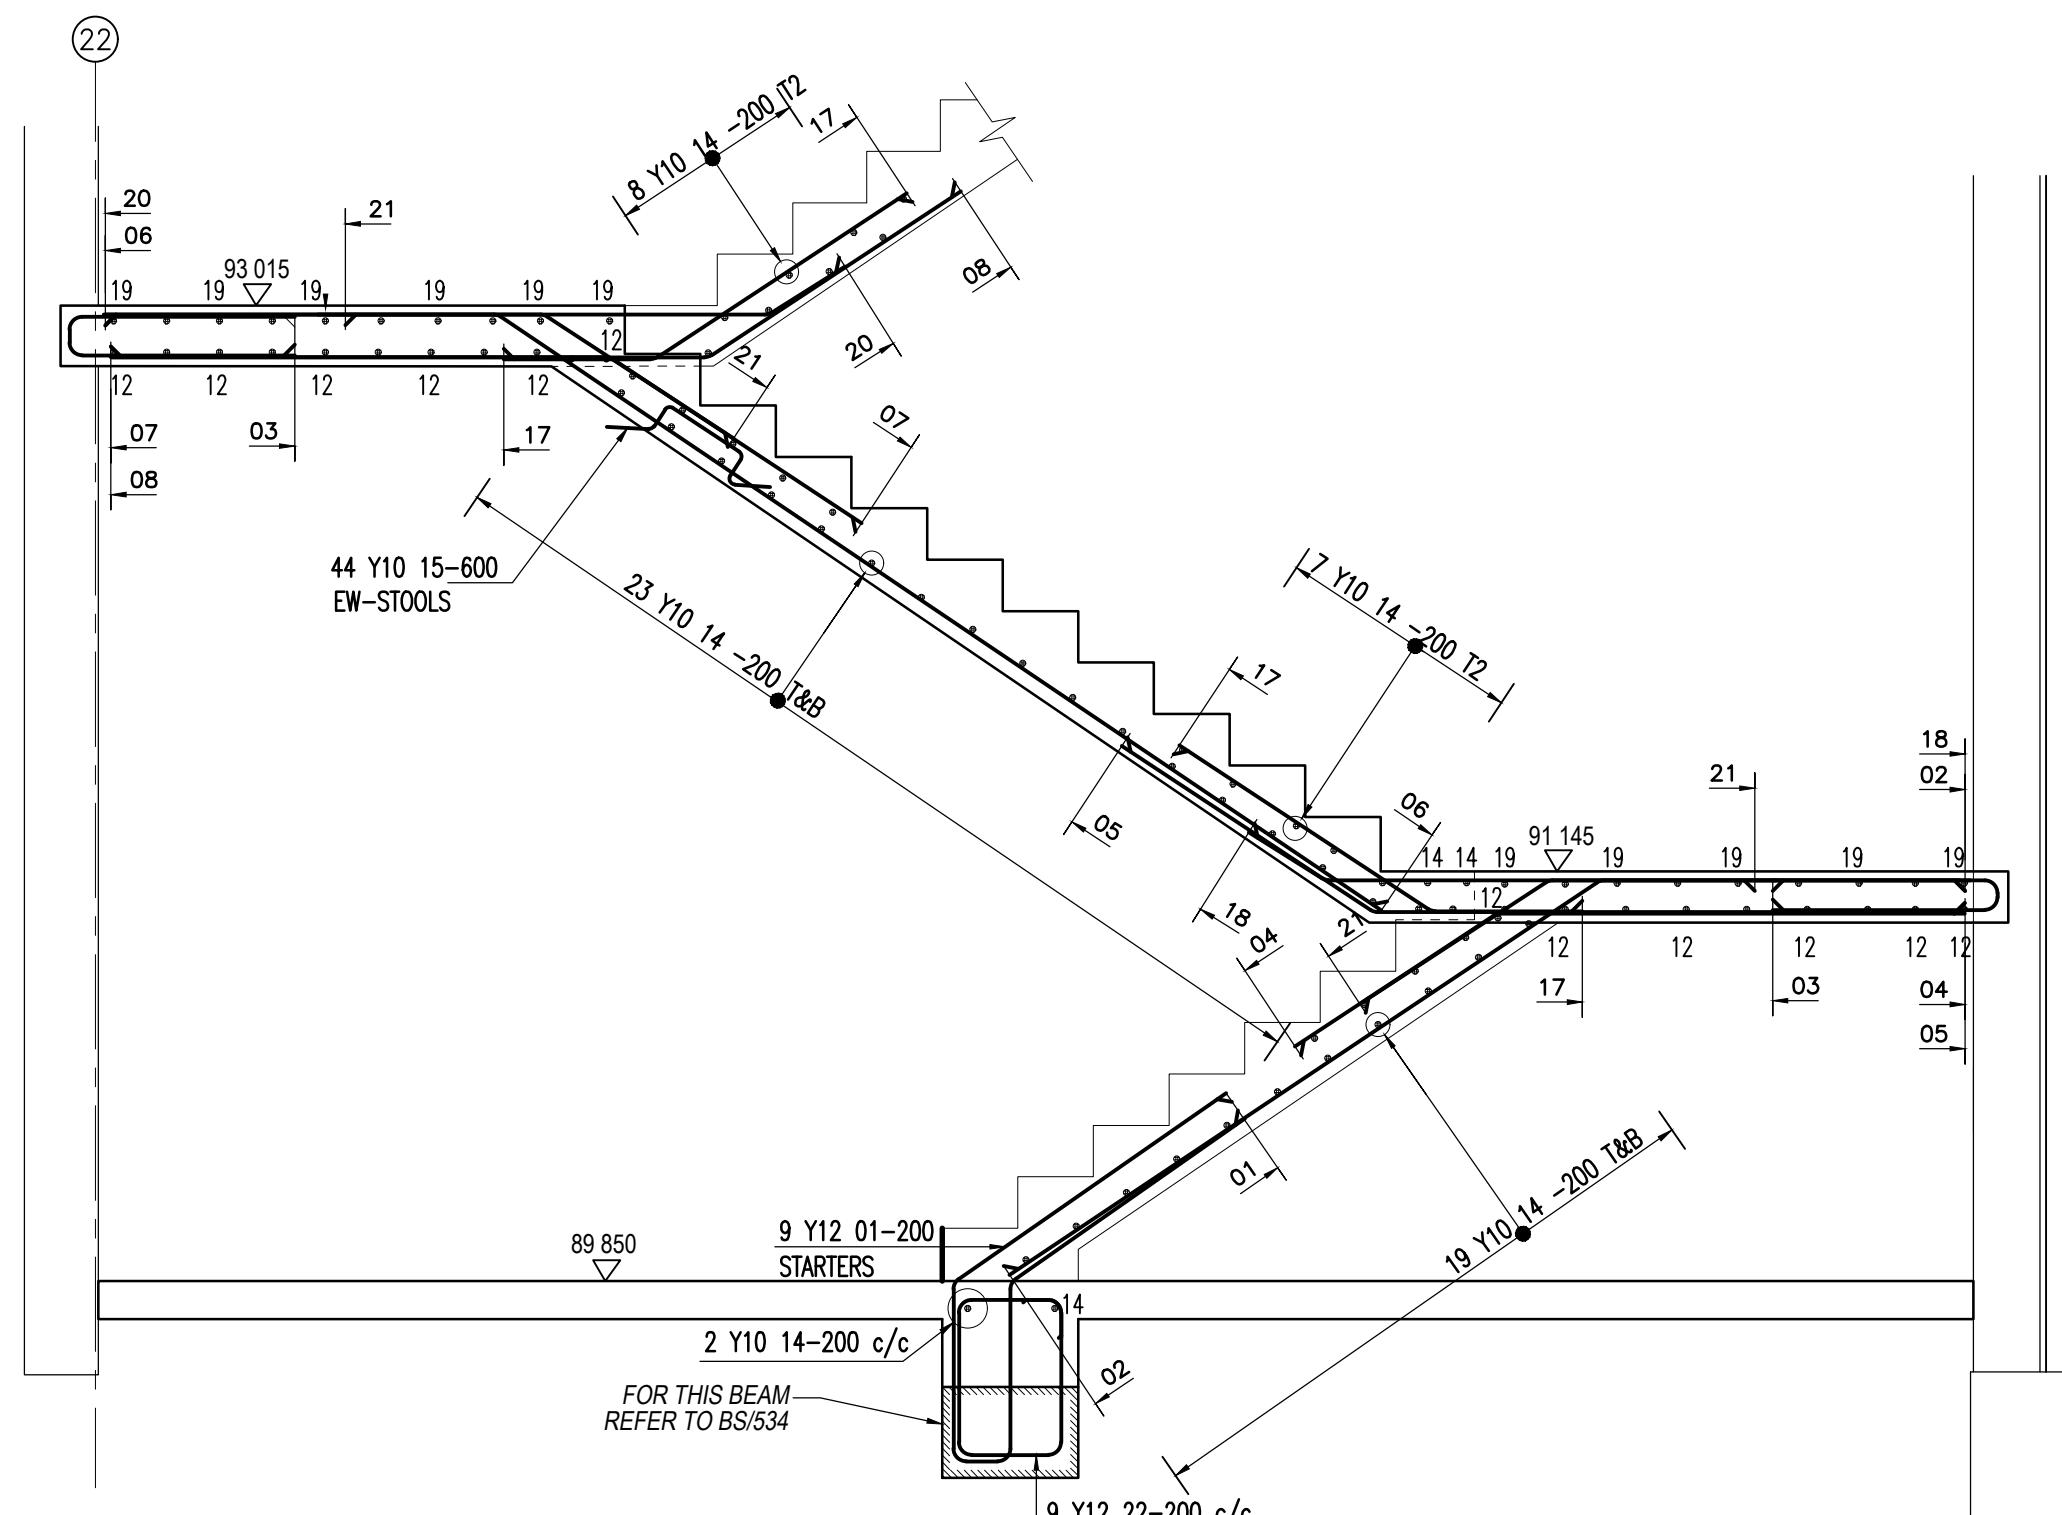

LEVEL 93 015  
TO 96 255

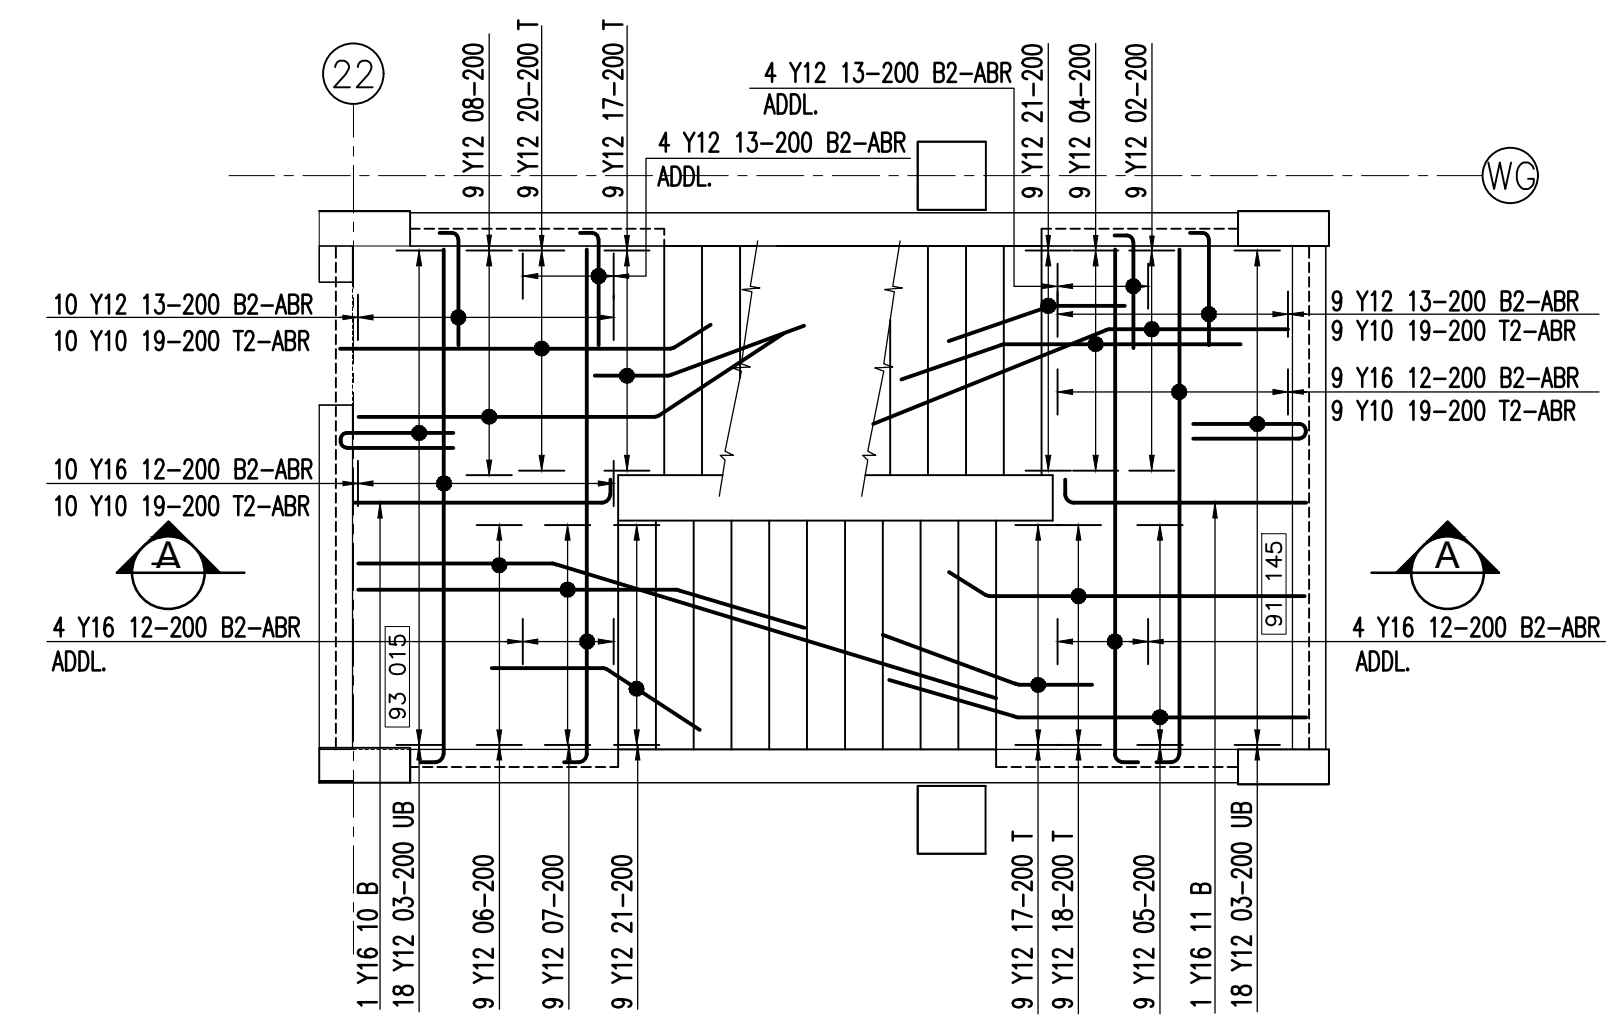

LEVEL 89 850 TO  
93 015

COVER: 30 (ALL SIDES)  
LAP LENGTH: 50 x DIA.



STRUCTURAL  
ENGINEERING  
SERVICES  
  
SOUTH AFRICA  
info@ayabe.co.za

CLIENT  
LOGO

| IMPOSED FLOOR LOADINGS (kN/m <sup>2</sup> ) |              |                 |           |       |
|---------------------------------------------|--------------|-----------------|-----------|-------|
| Floor Zone                                  | Floor Finish | Partition Walls | Live Load | Total |
|                                             |              |                 |           |       |
|                                             |              |                 |           |       |
|                                             |              |                 |           |       |

COPYRIGHT IS VESTED IN THIS DRAWING AND NO USE OR REPRODUCTION OR DUPLICATION THEREOF MAY OCCUR WITHOUT THE WRITTEN CONSENT OF THE OWNERS

| REVISIONS: |                         |    |          |
|------------|-------------------------|----|----------|
| No         | Description             | By | Date     |
| 1          | ISSUED FOR CONSTRUCTION | NN | 01.03.21 |

**DISCLAIMER:**  
IF CONSTRUCTION DRAWINGS ARE ISSUED UNSIGNED, THE MASTER WITH THE ORIGINAL SIGNATURE OF APPROVAL WILL BE HELD AT THE OFFICE OF THE APPROVER

|              |              |
|--------------|--------------|
| SCALE        | SIZE         |
| 1:25/ 1:50   | A1           |
| DRAWN BY:    | APPROVED BY: |
| J.P          | DATE         |
| DESIGNED BY: |              |
| S.K          |              |
| CHECKED BY:  |              |
| N.N          |              |

ISSUED FOR  
CONSTRUCTION

N.N

|                      |                                                                             |
|----------------------|-----------------------------------------------------------------------------|
| PROJECT DESCRIPTION: |                                                                             |
| DRAWING DESCRIPTION: | RC STAIRCASE 3<br>GROUND FLOOR TO SECOND FLOOR LVL<br>REINFORCEMENT DETAILS |
| DRAWING NUMBER:      | 12351 - 0000 - DRG - ST - 30104 -REV 0                                      |