
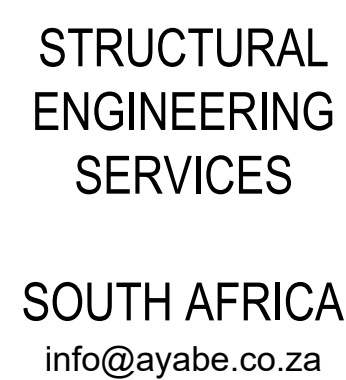


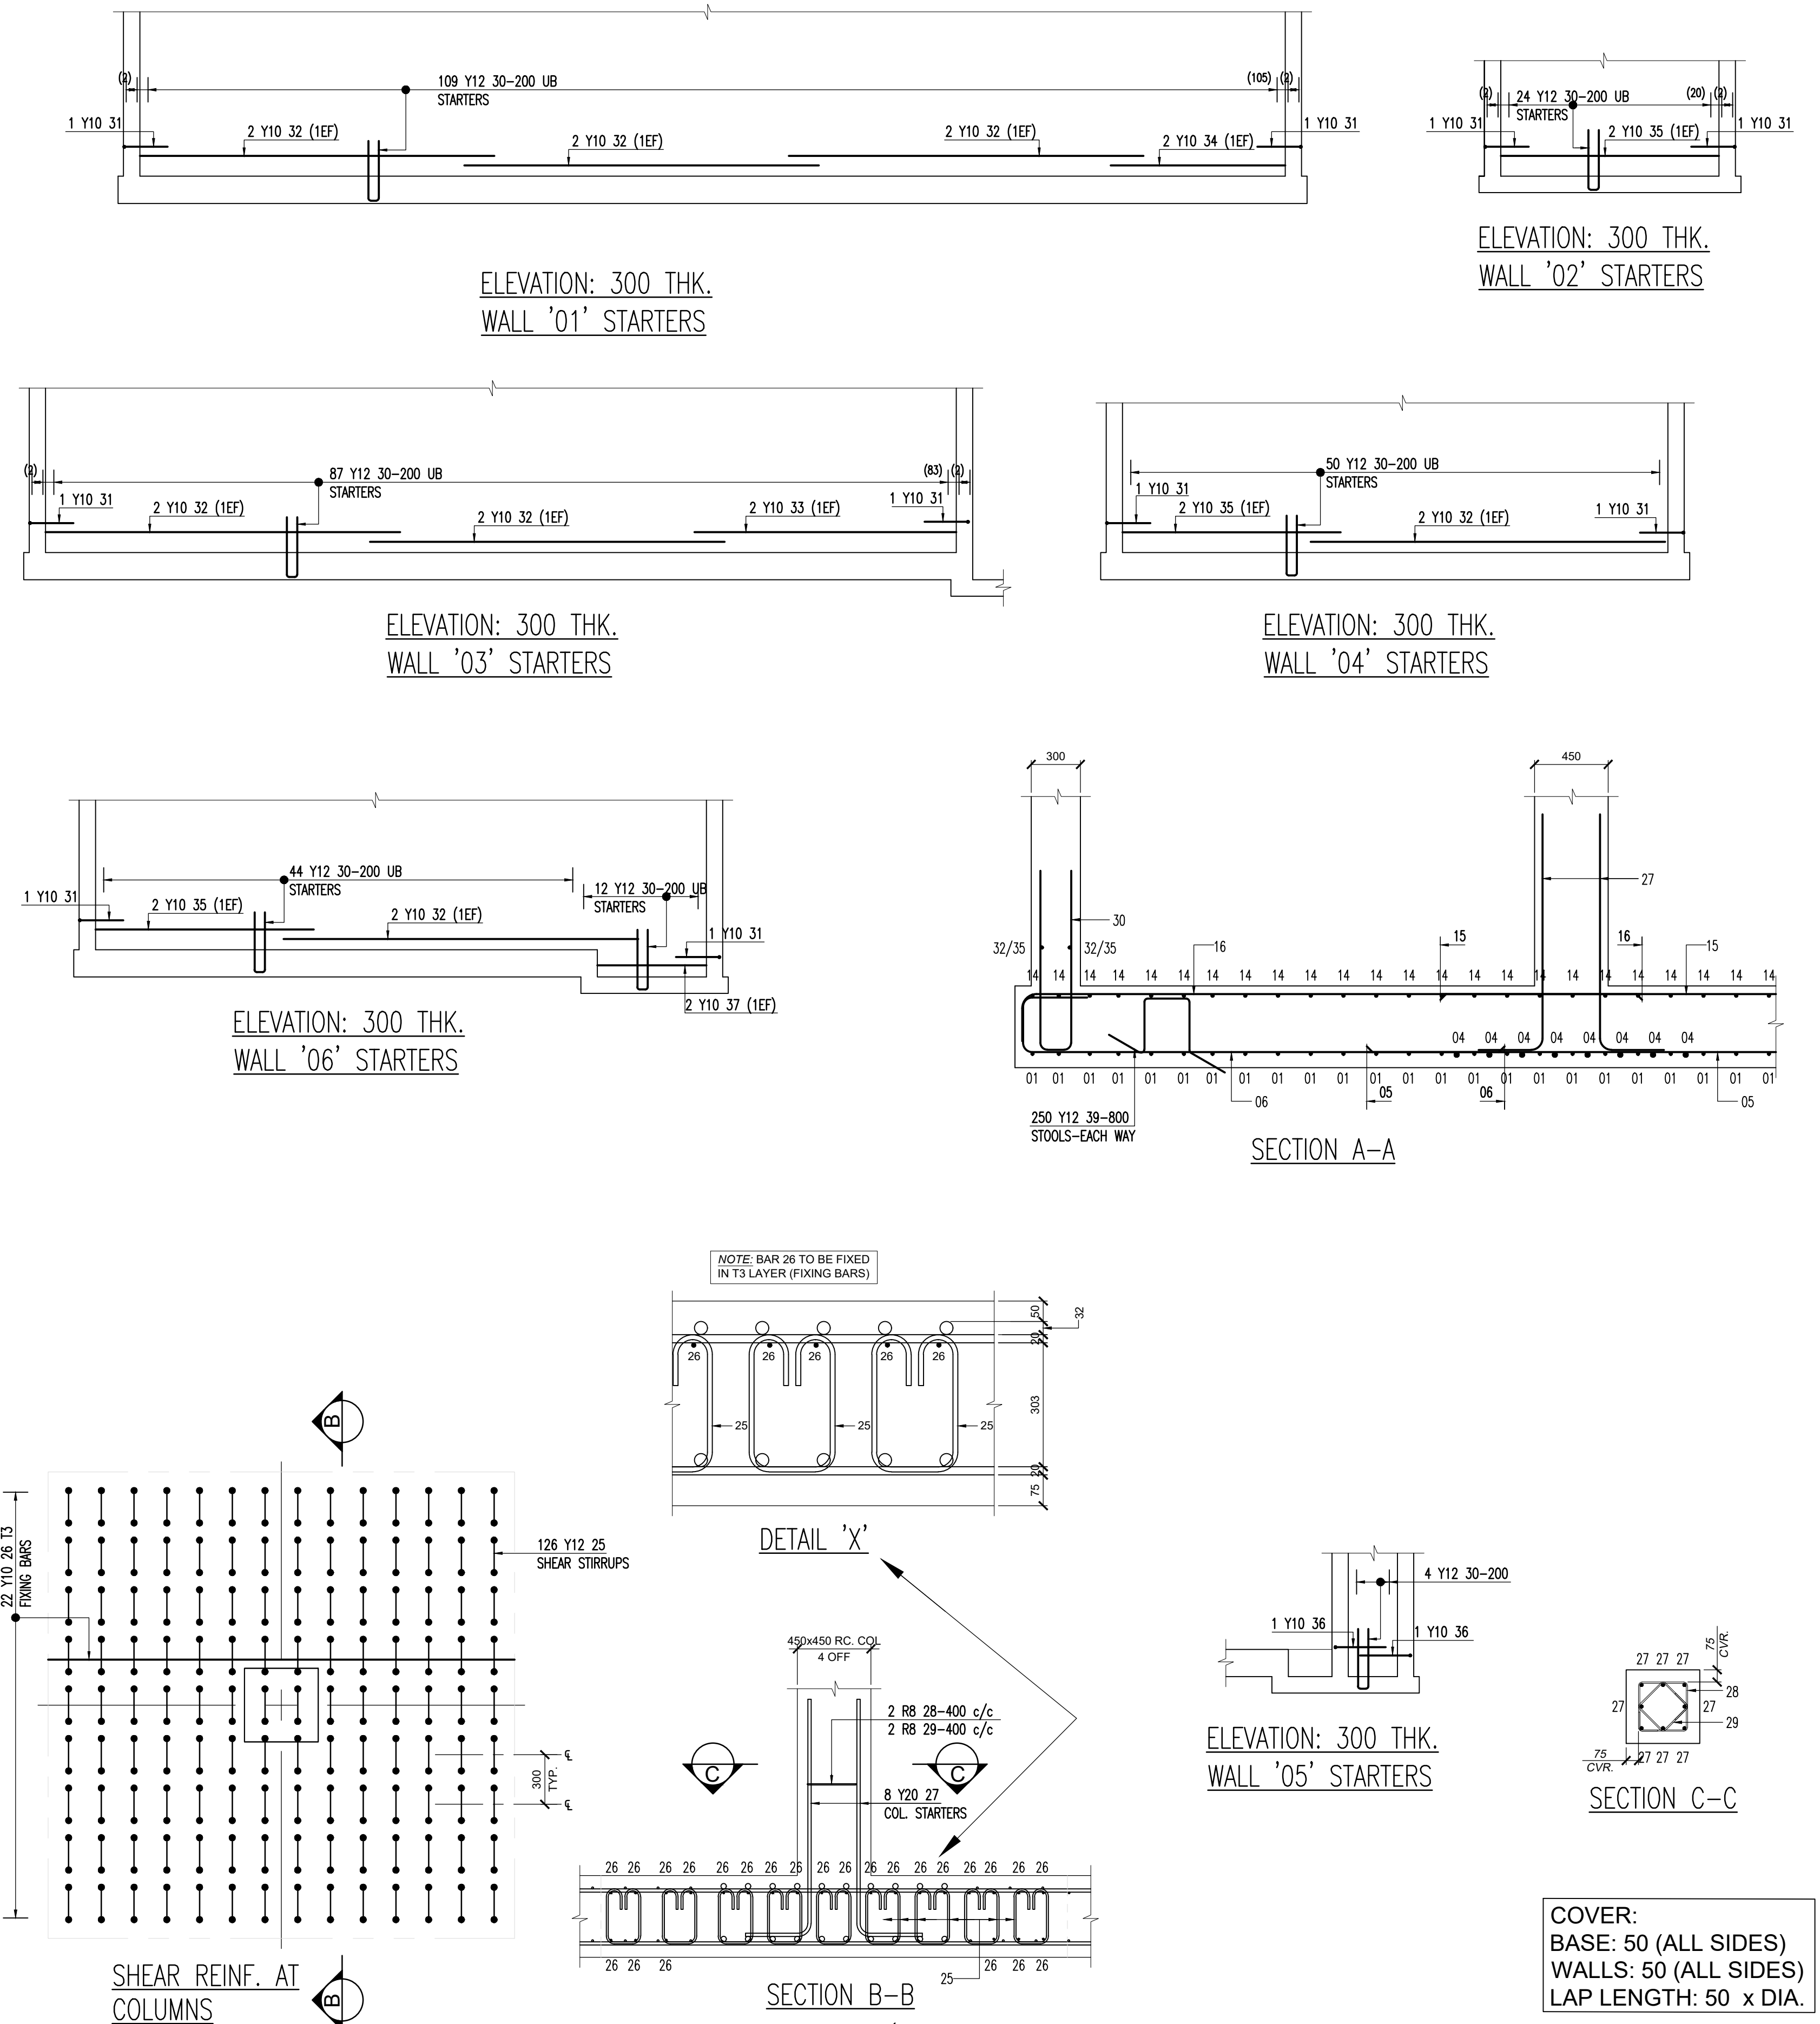

CLIENT
LOGO

IMPOSED FLOOR LOADING'S (kN/m ²)				
Floor Zone	Floor Finish	Partition Walls	Live Load	Total

COPYRIGHT IS VESTED IN THIS DRAWING AND NO USE OR REPRODUCTION OR DUPLICATION THEREOF MAY OCCUR WITHOUT THE WRITTEN CONSENT OF THE OWNERS.

REVISIONS:			
No	Description	By	Date
1	ISSUED FOR CONSTRUCTION	NN	10.07.20

DISCLAIMER:
IF CONSTRUCTION
DRAWINGS ARE
ISSUED UNSIGNED,
THE MASTER WITH
THE ORIGINAL
SIGNATURE OF
APPROVAL WILL BE
HELD AT THE
OFFICE OF THE
APPROVER

SCALE	SIZE
1:75	A1
DRAWN BY:	
J.P	
DESIGNED BY:	
A.K	
CHECKED BY:	
N.N	

ISSUED FOR
CONSTRUCTION

APPROVED BY: _____ DATE _____

N.N

PROJECT DESCRIPTION:	
DRAWING DESCRIPTION:	SECTION 3 STORMWATER ATTENUATION TANK RC BASE SLAB & WALL STARTERS REINFORCEMENT DETAILS
DRAWING NUMBER:	12033 _ 0003 _ DRG _ ST _ 3001 _REV 0